





NORTH
 SCALE: 1"=100'
 CITY OF LOUISVILLE
 JEFFERSON COUNTY
 KENTUCKY

GRAPHIC SCALE

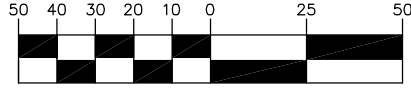

(IN FEET)

BEULAH CHURCH ROAD
 (A.K.A. OUTER LOOP HWY.)
 75' WIDE EXISTING RIGHT-OF-WAY
 34' WIDE PAVEMENT
 PUBLIC ROADWAY

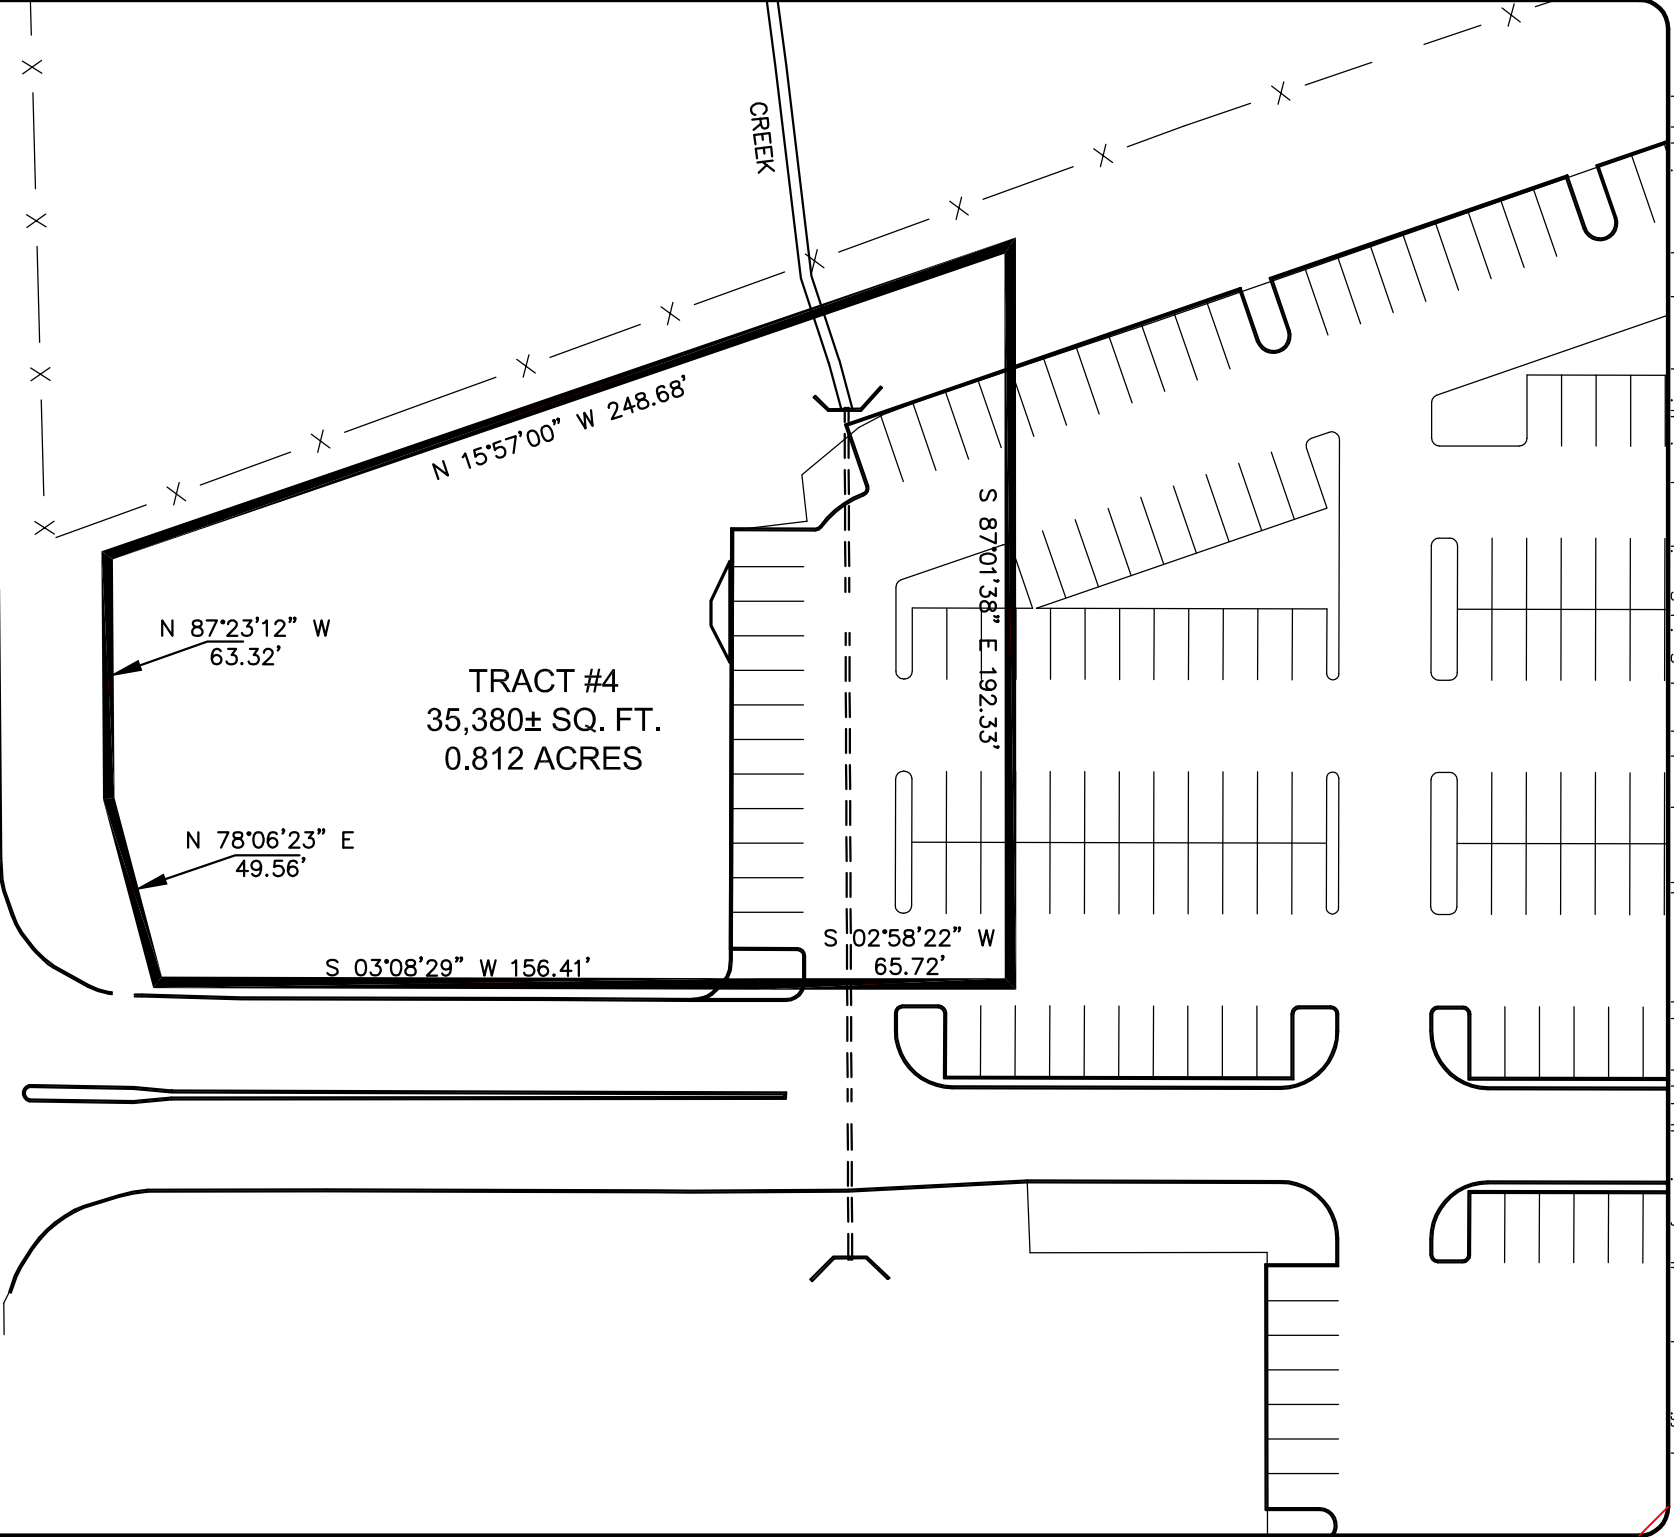

I affirm, under penalty of perjury, that I have taken reasonable care to redact each Social Security number in this document, unless required by law.

DRAWN BY IDS
 CHECKED BY R.L.L.
 SCALE 1"=100'
 DATE 12/01/2020
 SHEET NO. 1 of 1

EXHIBIT FOR TRACT 4
 BAY/MAX PROPERTIES OF
 KENTUCKY LLC
 7813 BEULAH CHURCH ROAD
 LOUISVILLE, KENTUCKY 40228

BOB ISGRIGG &
 ASSOCIATES LLC
 CIVIL ENGINEERS / LAND SURVEYORS
 518 E. COURT AVENUE LEFFERSVILLE, IN 47130
 (812) 286-1071 Phone | (812) 286-1072 Fax
<http://www.bobisgrigg.com>

