


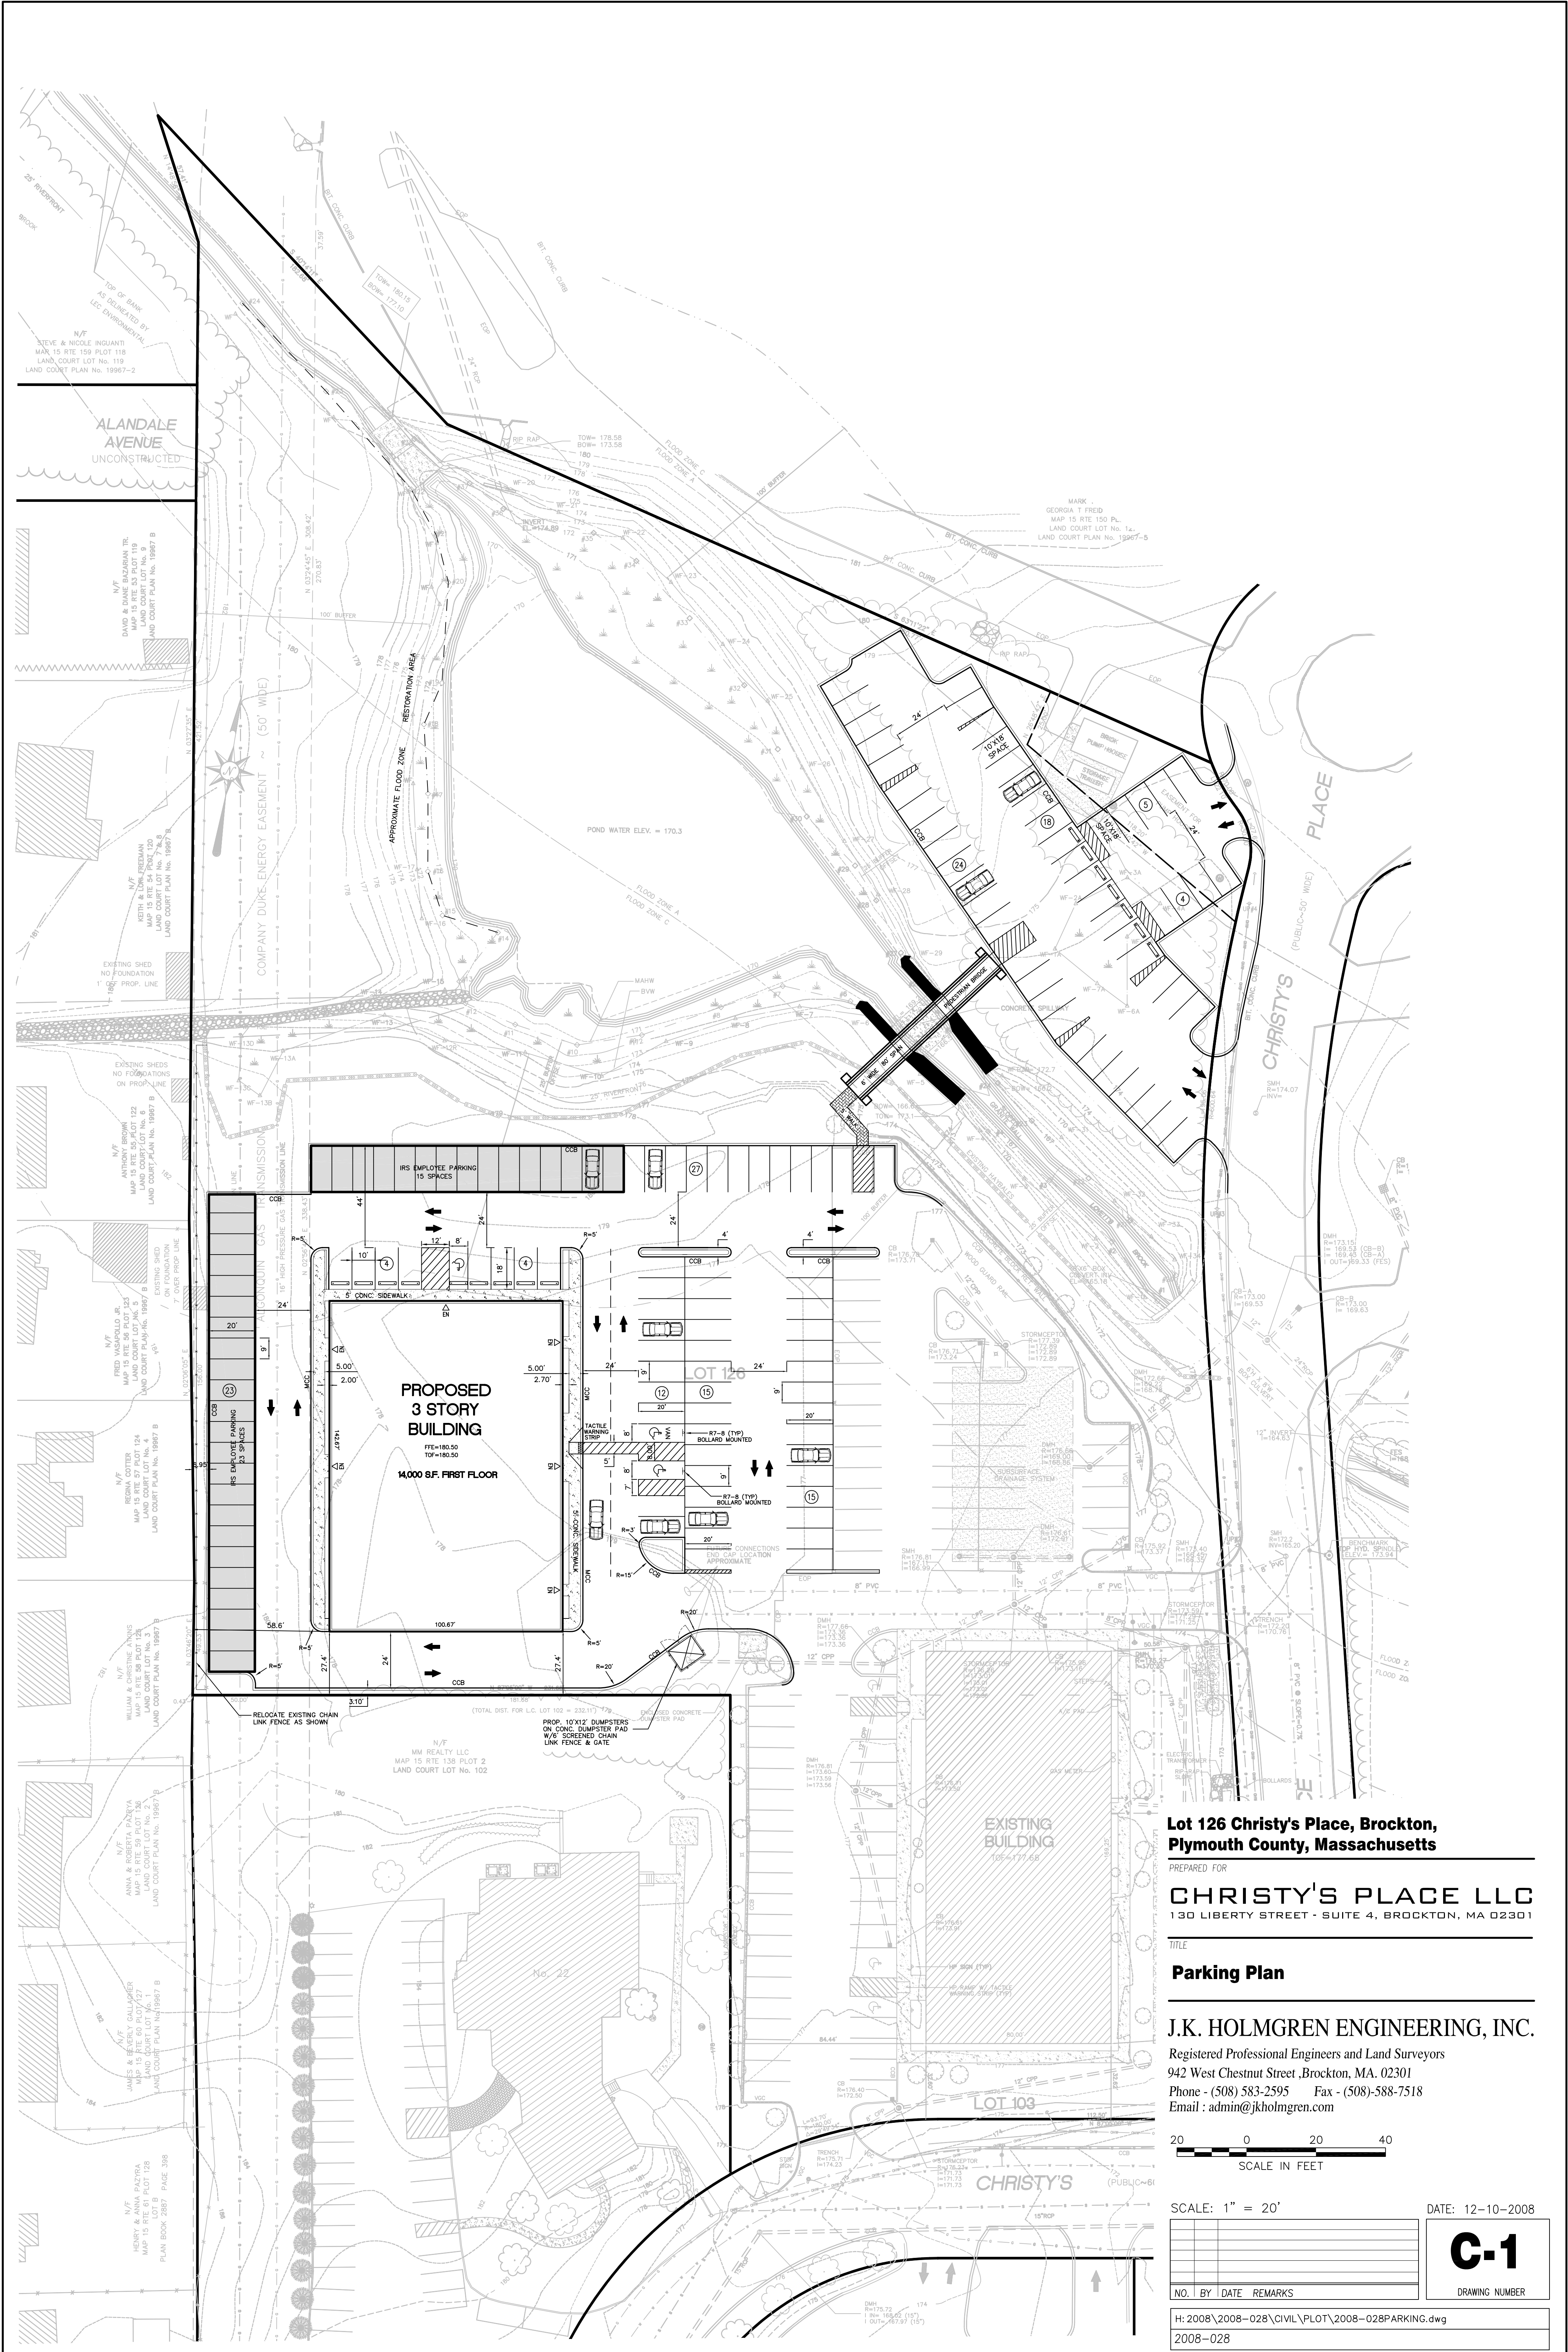

**Lot 126 Christy's Place, Brockton,
Plymouth County, Massachusetts**

PREPARED FOR
CHRISTY'S PLACE LLC
130 LIBERTY STREET - SUITE 4, BROCKTON, MA 02301

TITLE
Parking Plan

J.K. HOLMGREN ENGINEERING, INC.
Registered Professional Engineers and Land Surveyors
942 West Chestnut Street, Brockton, MA. 02301
Phone - (508) 583-2595 Fax - (508)-588-7518
Email : admin@jkholmgren.com



SCALE: 1" = 20'		DATE: 12-10-2008	
NO.		BY DATE REMARKS	
H: 2008\2008-028\CIVIL\LOT\2008-028PARKING.dwg		2008-028	

C-1
DRAWING NUMBER