


EASEMENT PLOT  
ORDER NO. 418240652

-  PROPERTY IN QUESTION
-  ITEM NO. 4 - PUBLIC UTILITIES  
BOOK 5 PAGE 7 OF PARCEL MAPS
-  ITEM NO. 6 - PUBLIC UTILITIES  
BOOK 2259 PAGE 1375 O.R.
-  ITEM NO. 7 - DRAINAGE  
BOOK 2272 PAGE 882 O.R.

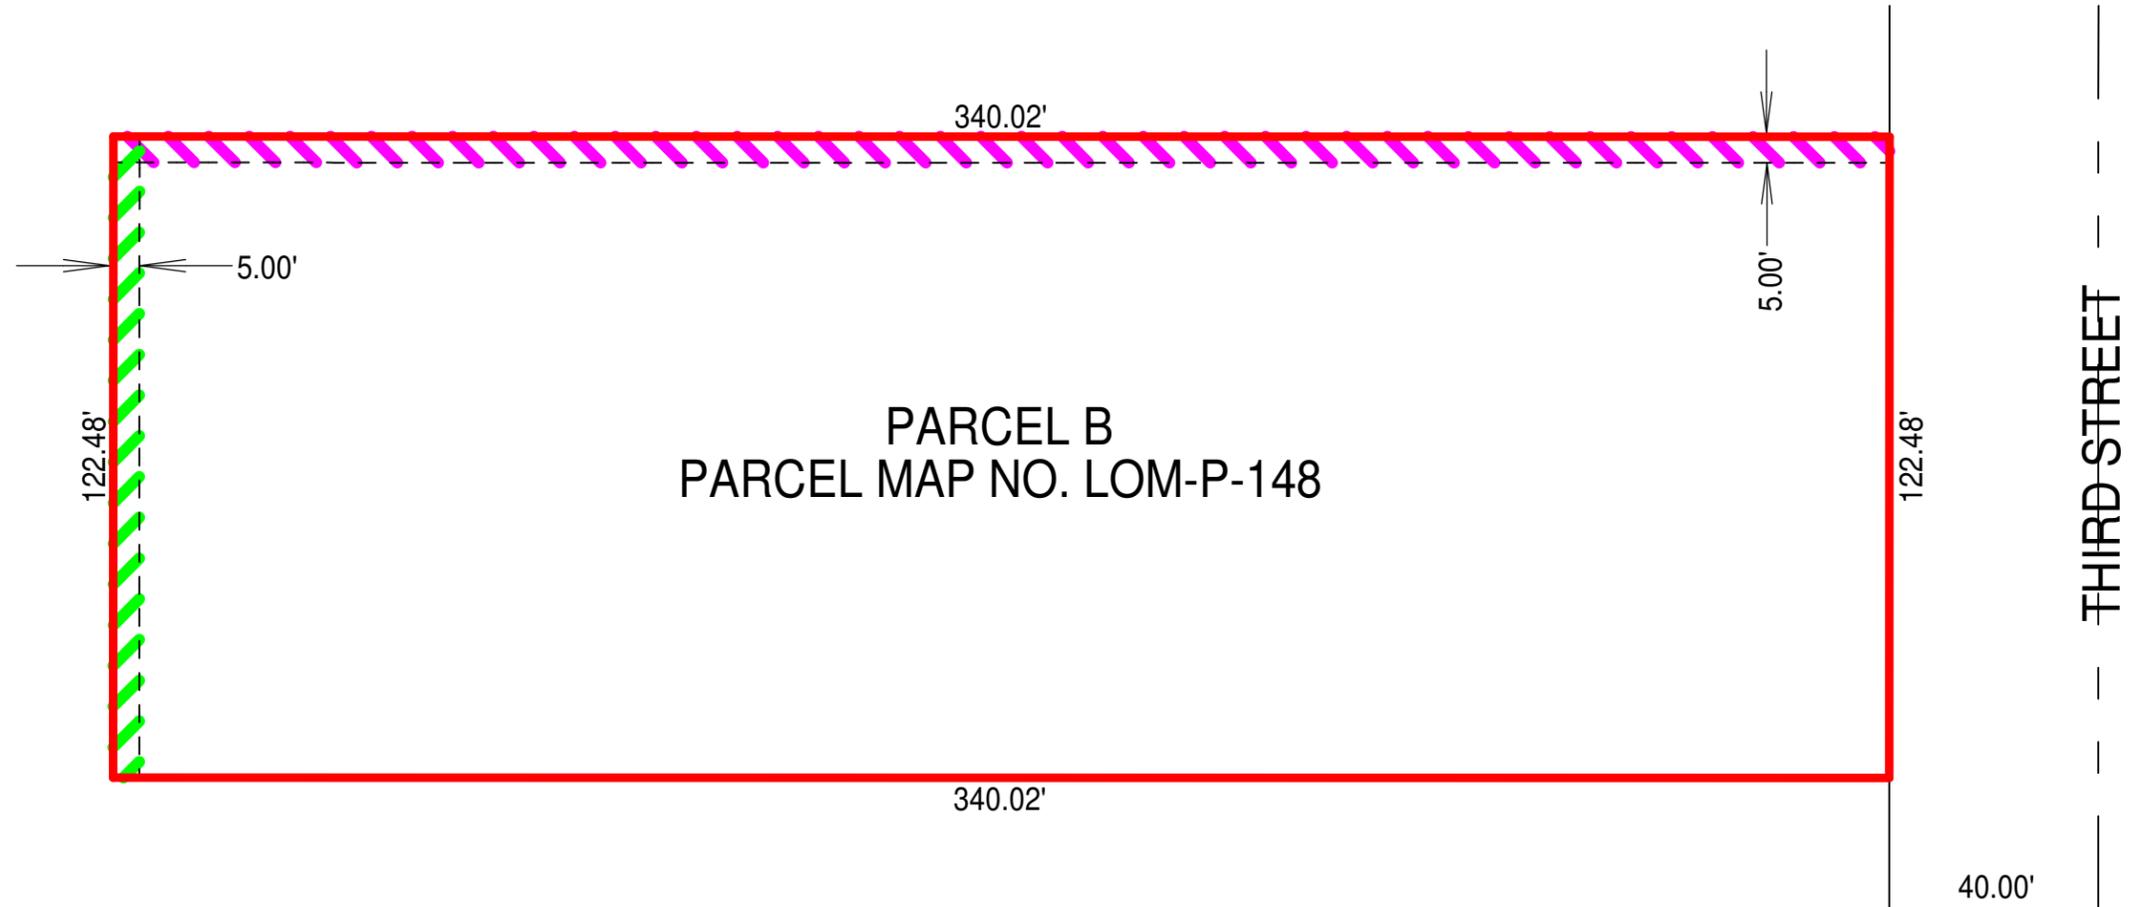

This map/plat is being furnished as an aid in locating the herein described Land in relation to adjoining streets, natural boundaries and other land, and is not a survey of the land depicted. Except to the extent a policy of title insurance is expressly modified by endorsement, if any, the Company does not insure dimensions, distances, location of easements, acreage or other matters shown thereon.

