


65 NEW STATIONS

66 USERS

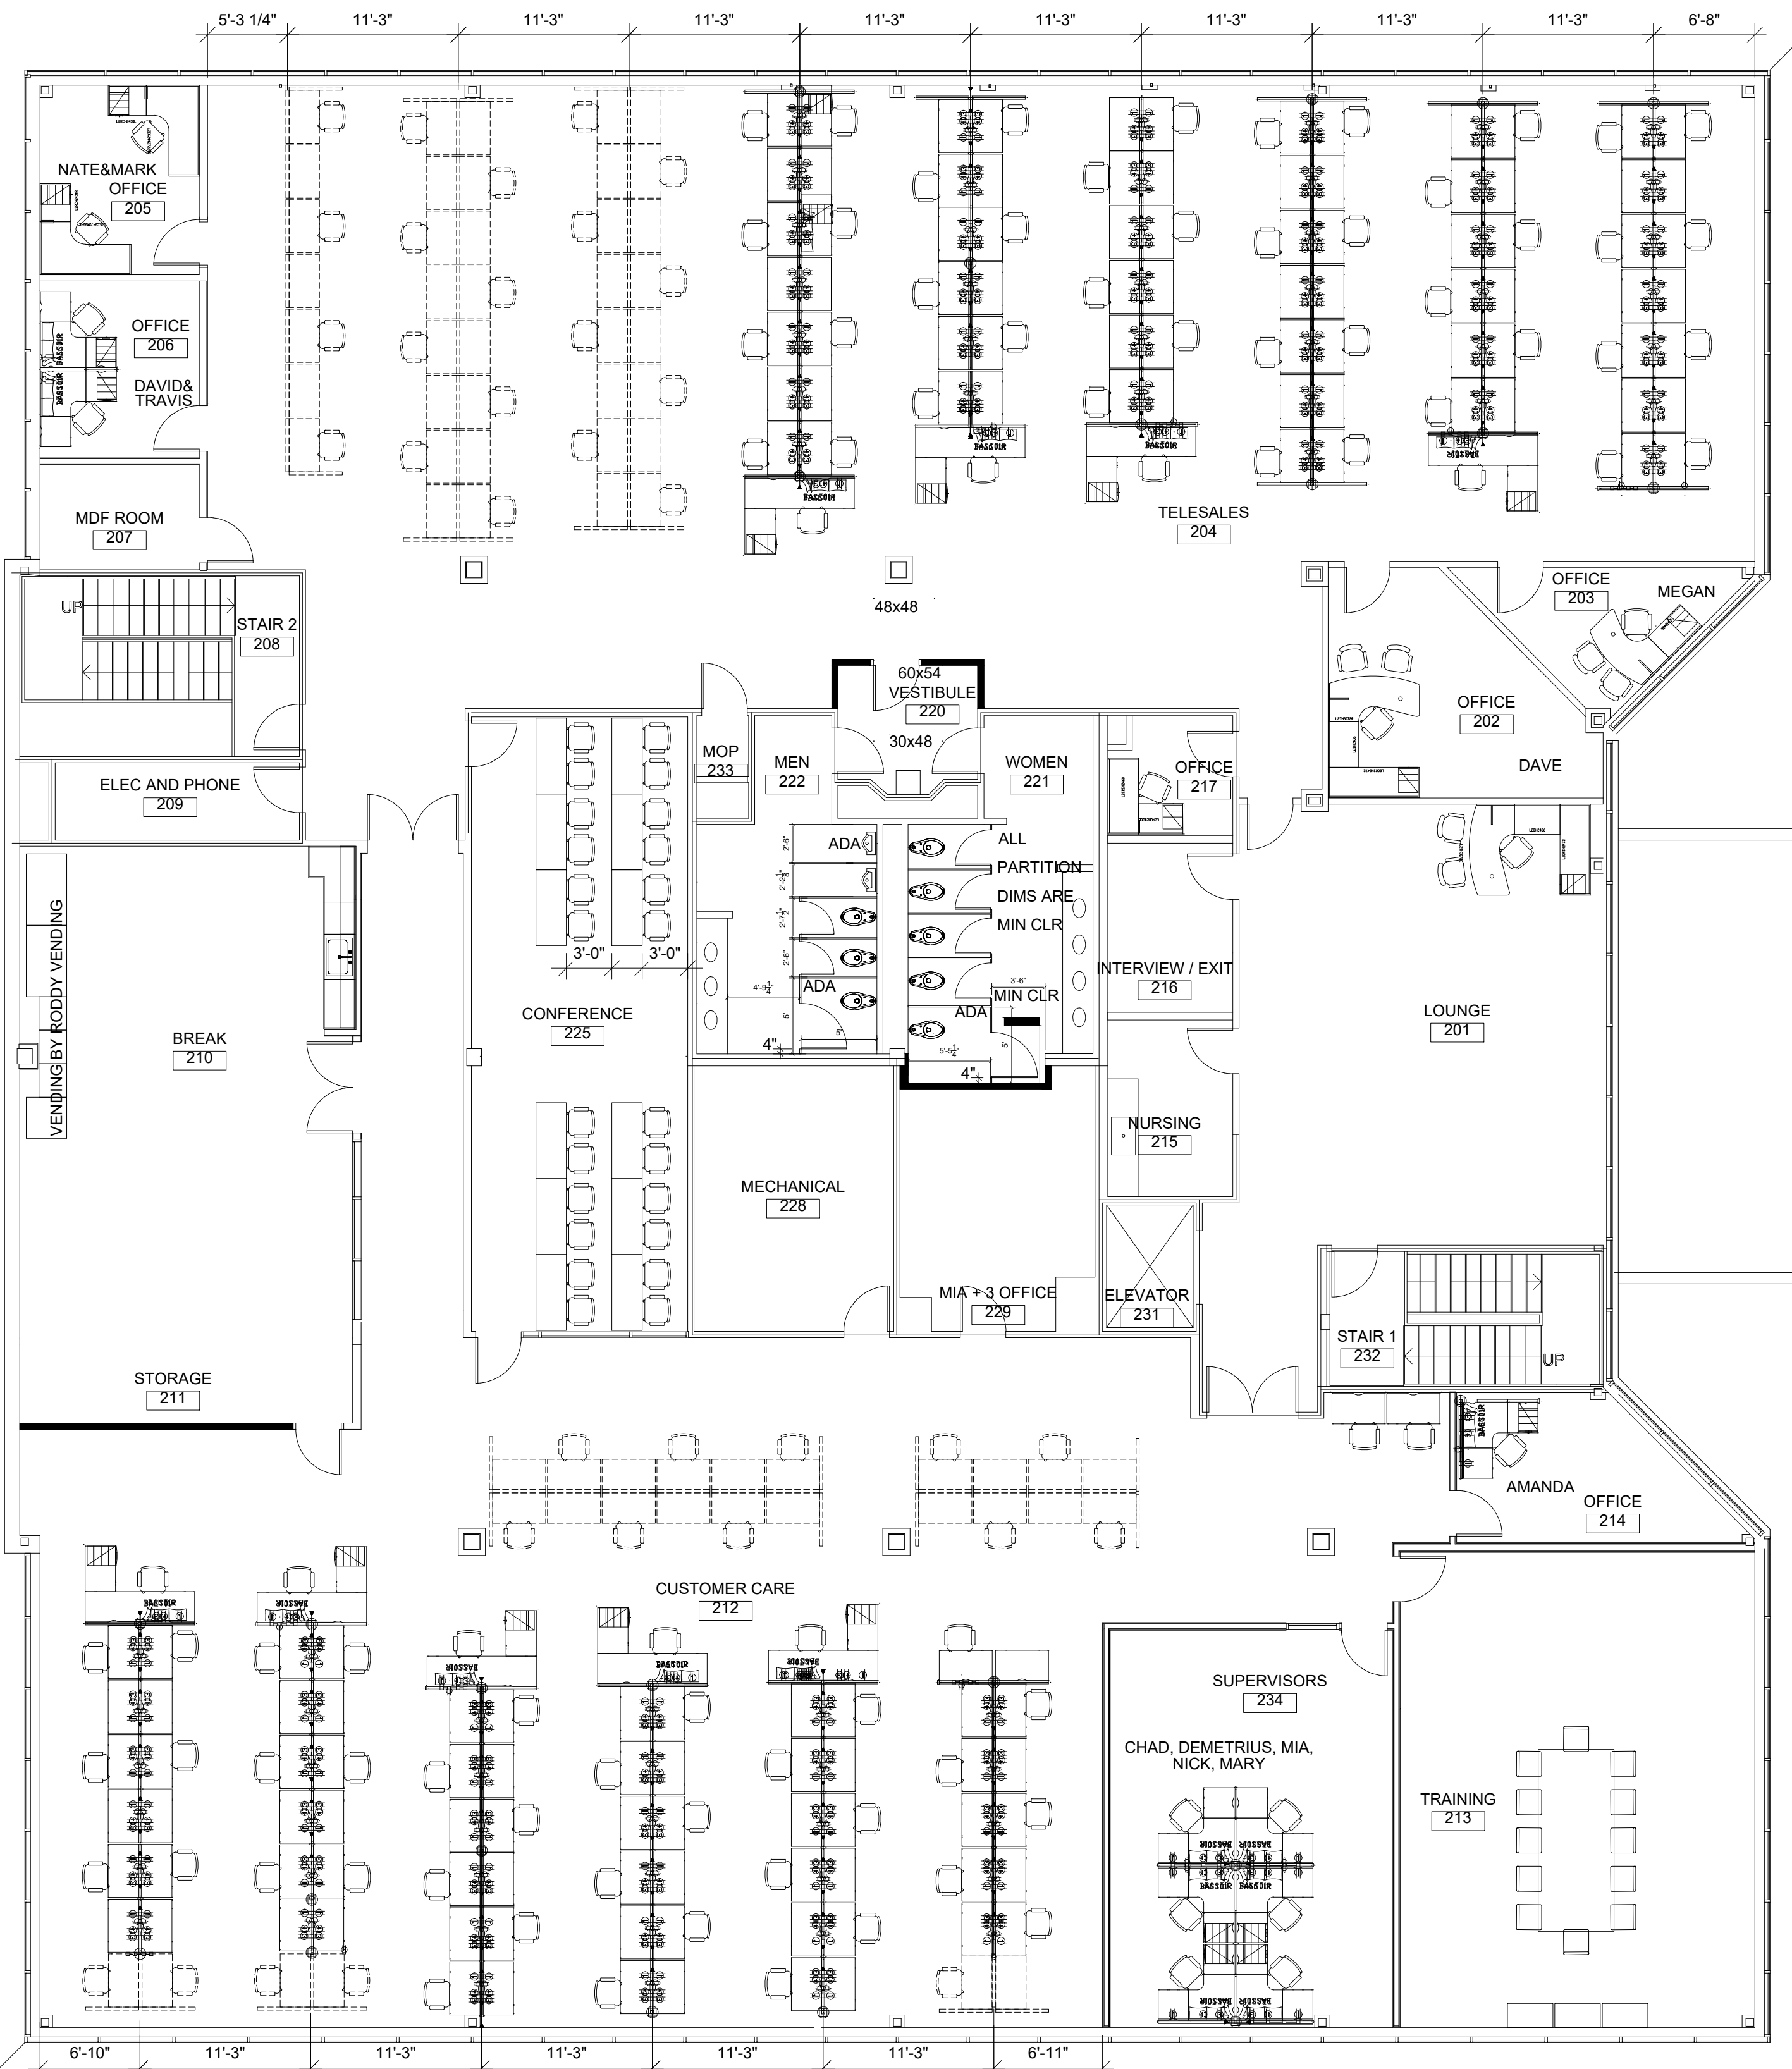

58 USERS

APPROVAL SIGNATURE: _____

DATE: _____

6739 Baum Drive
Knoxville, TN 37919
P:865.588.7280

NO:	REVISION DETAILS:	DATE:
1	DESCRIPTION	XX.XX.XXXX
2	DESCRIPTION	XX.XX.XXXX
CELLULAR SALES OPTION 1

412 N PETERS RD
KNOXVILLE, TN 37922

DRAWN BY: PATSY TERRY
SCALE: 1/8"=1'-0"

CHECKED BY: CORY BOND
DATE: 06.16.20

ALL RIGHTS RESERVED