


SEE A-

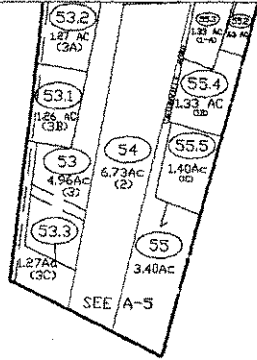

SEE A-5

SEE M35

SEE M20-10

SEE M35


SEE MAP A5J

SEE MAP A-4


For Tax Purposes Only
 Prepared by
SMART DATA STRATEGIES

LEGEND	
Property line	———
ROW	———
Water property	———
Corporation line	———
District line	———

REVISIONS	
1	CURRENT TO JULY 1, 2002
2	CURRENT TO JULY 1, 2003
3	CURRENT TO JULY 1, 2004

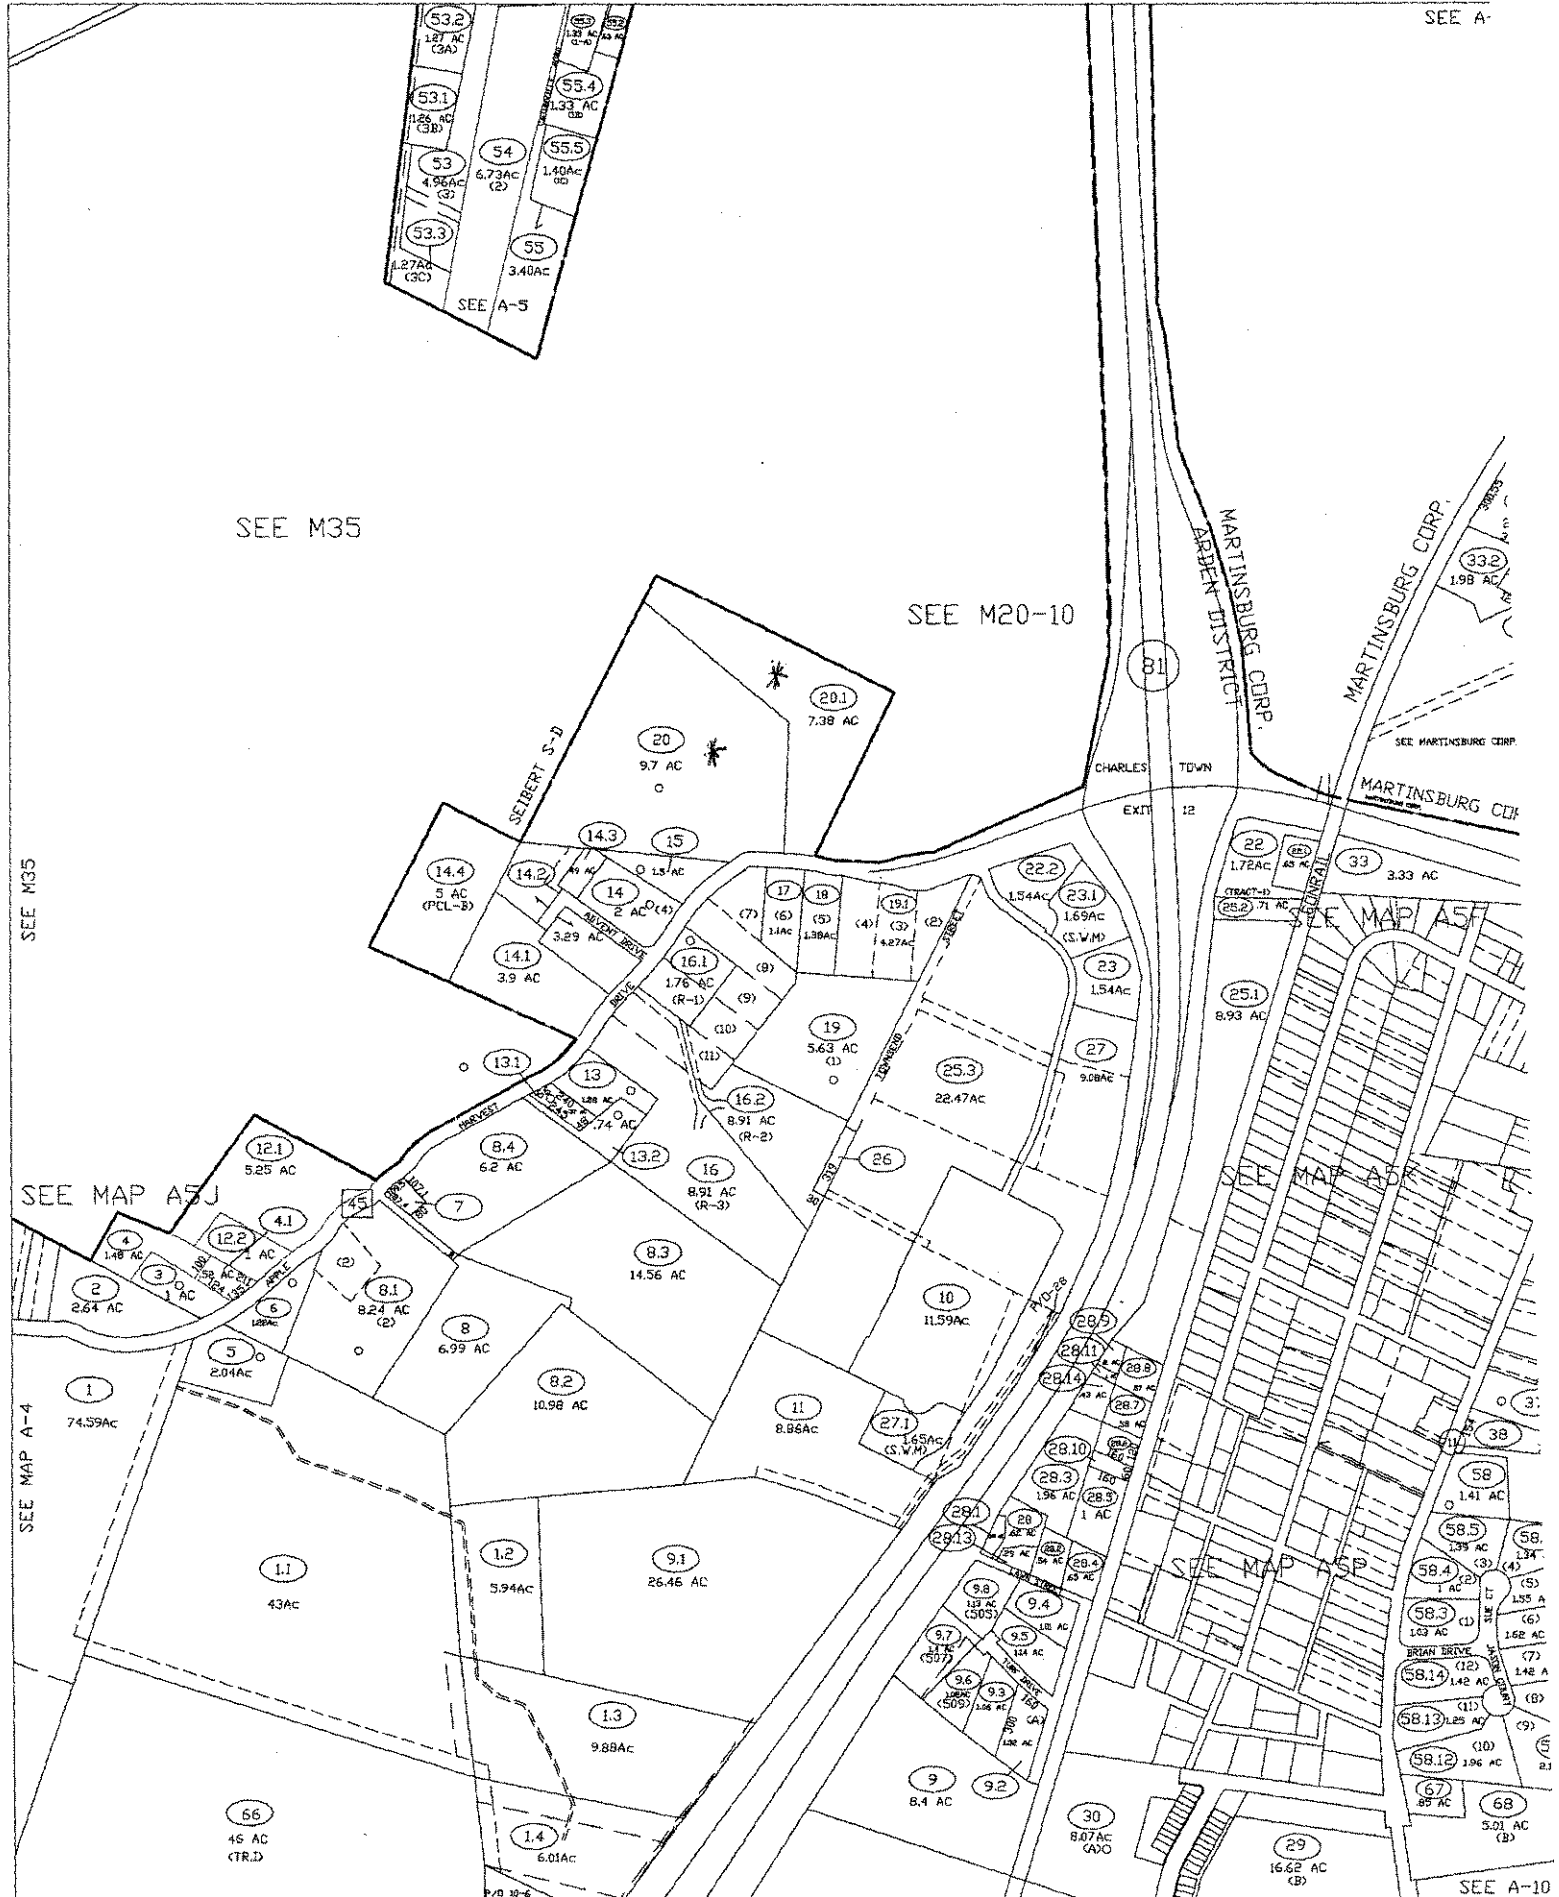

SEE A-10

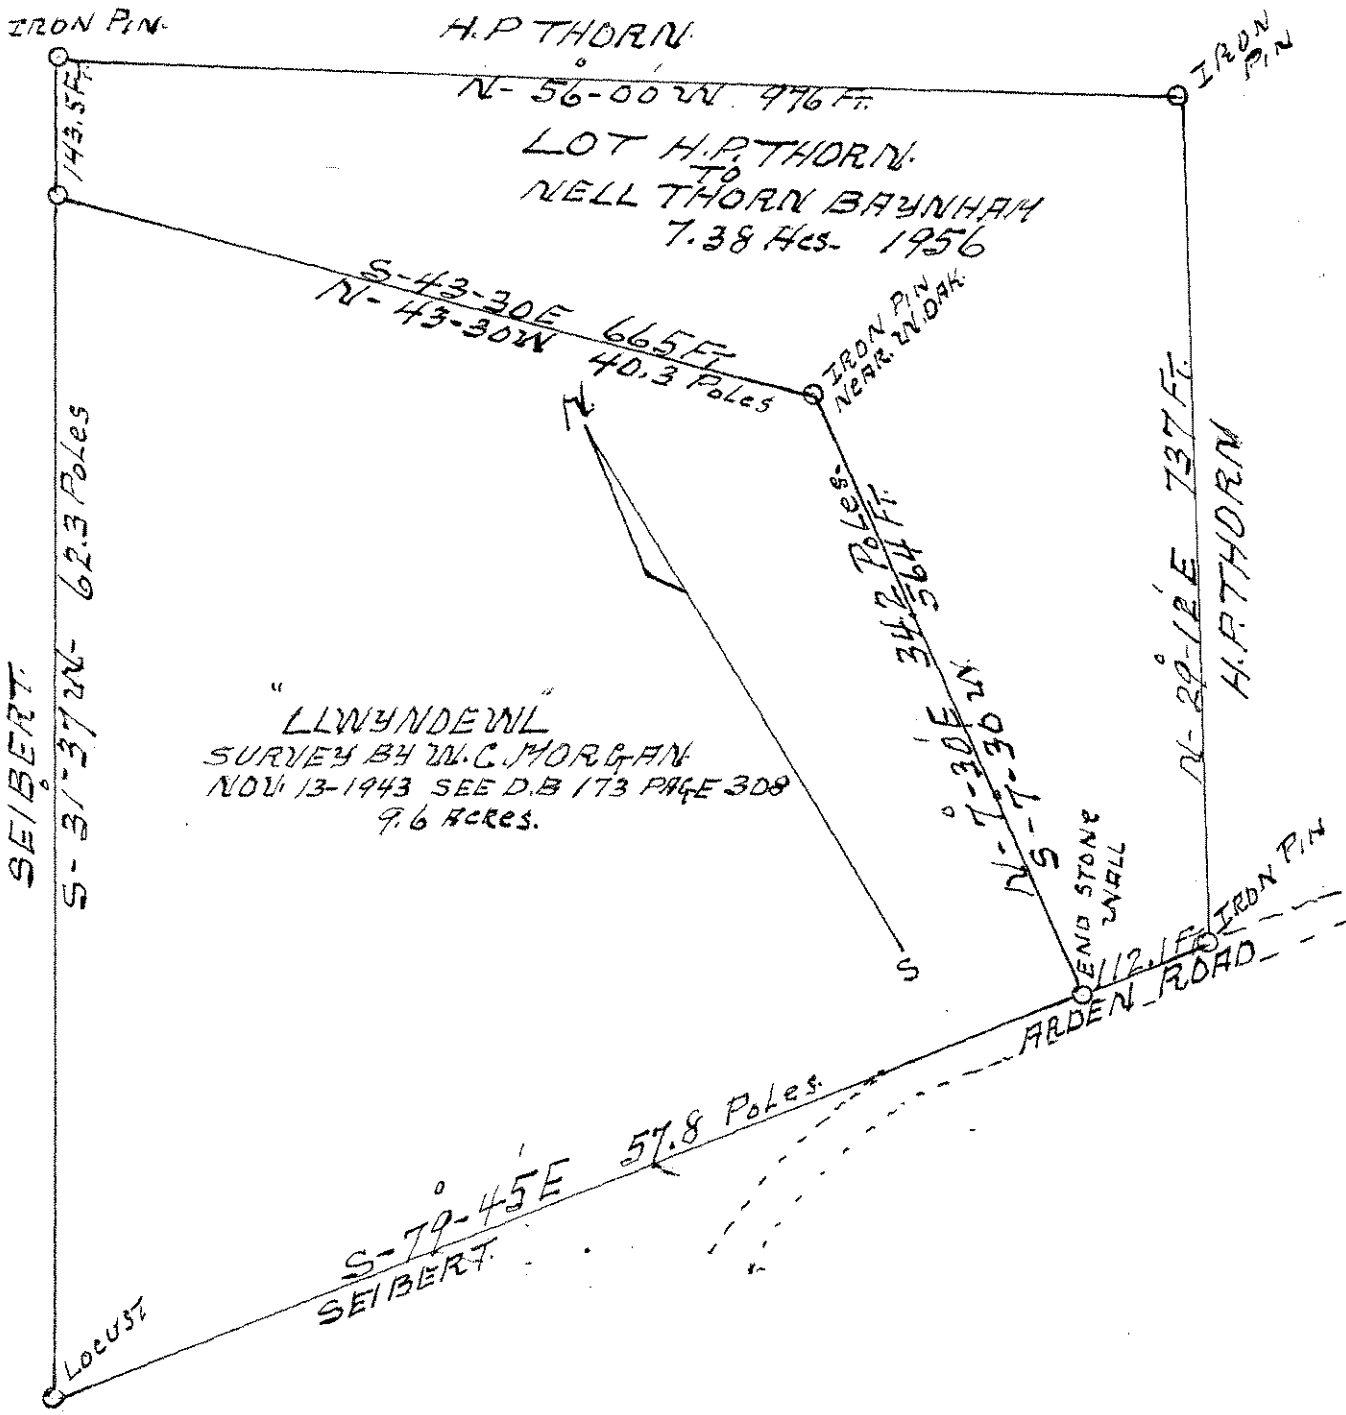

PLAT
 LANDS OF NELL THORN BAYNHAM
 ARDEN DIST. BERKELEY Co. W. 7.
 1" = 165 FT OR 10 POLES FEB. 24-1956
 AREA = 16.98 ACRES. J. JAS. SKINNER
 S. J. C.