


Scale 1" = 20 ft

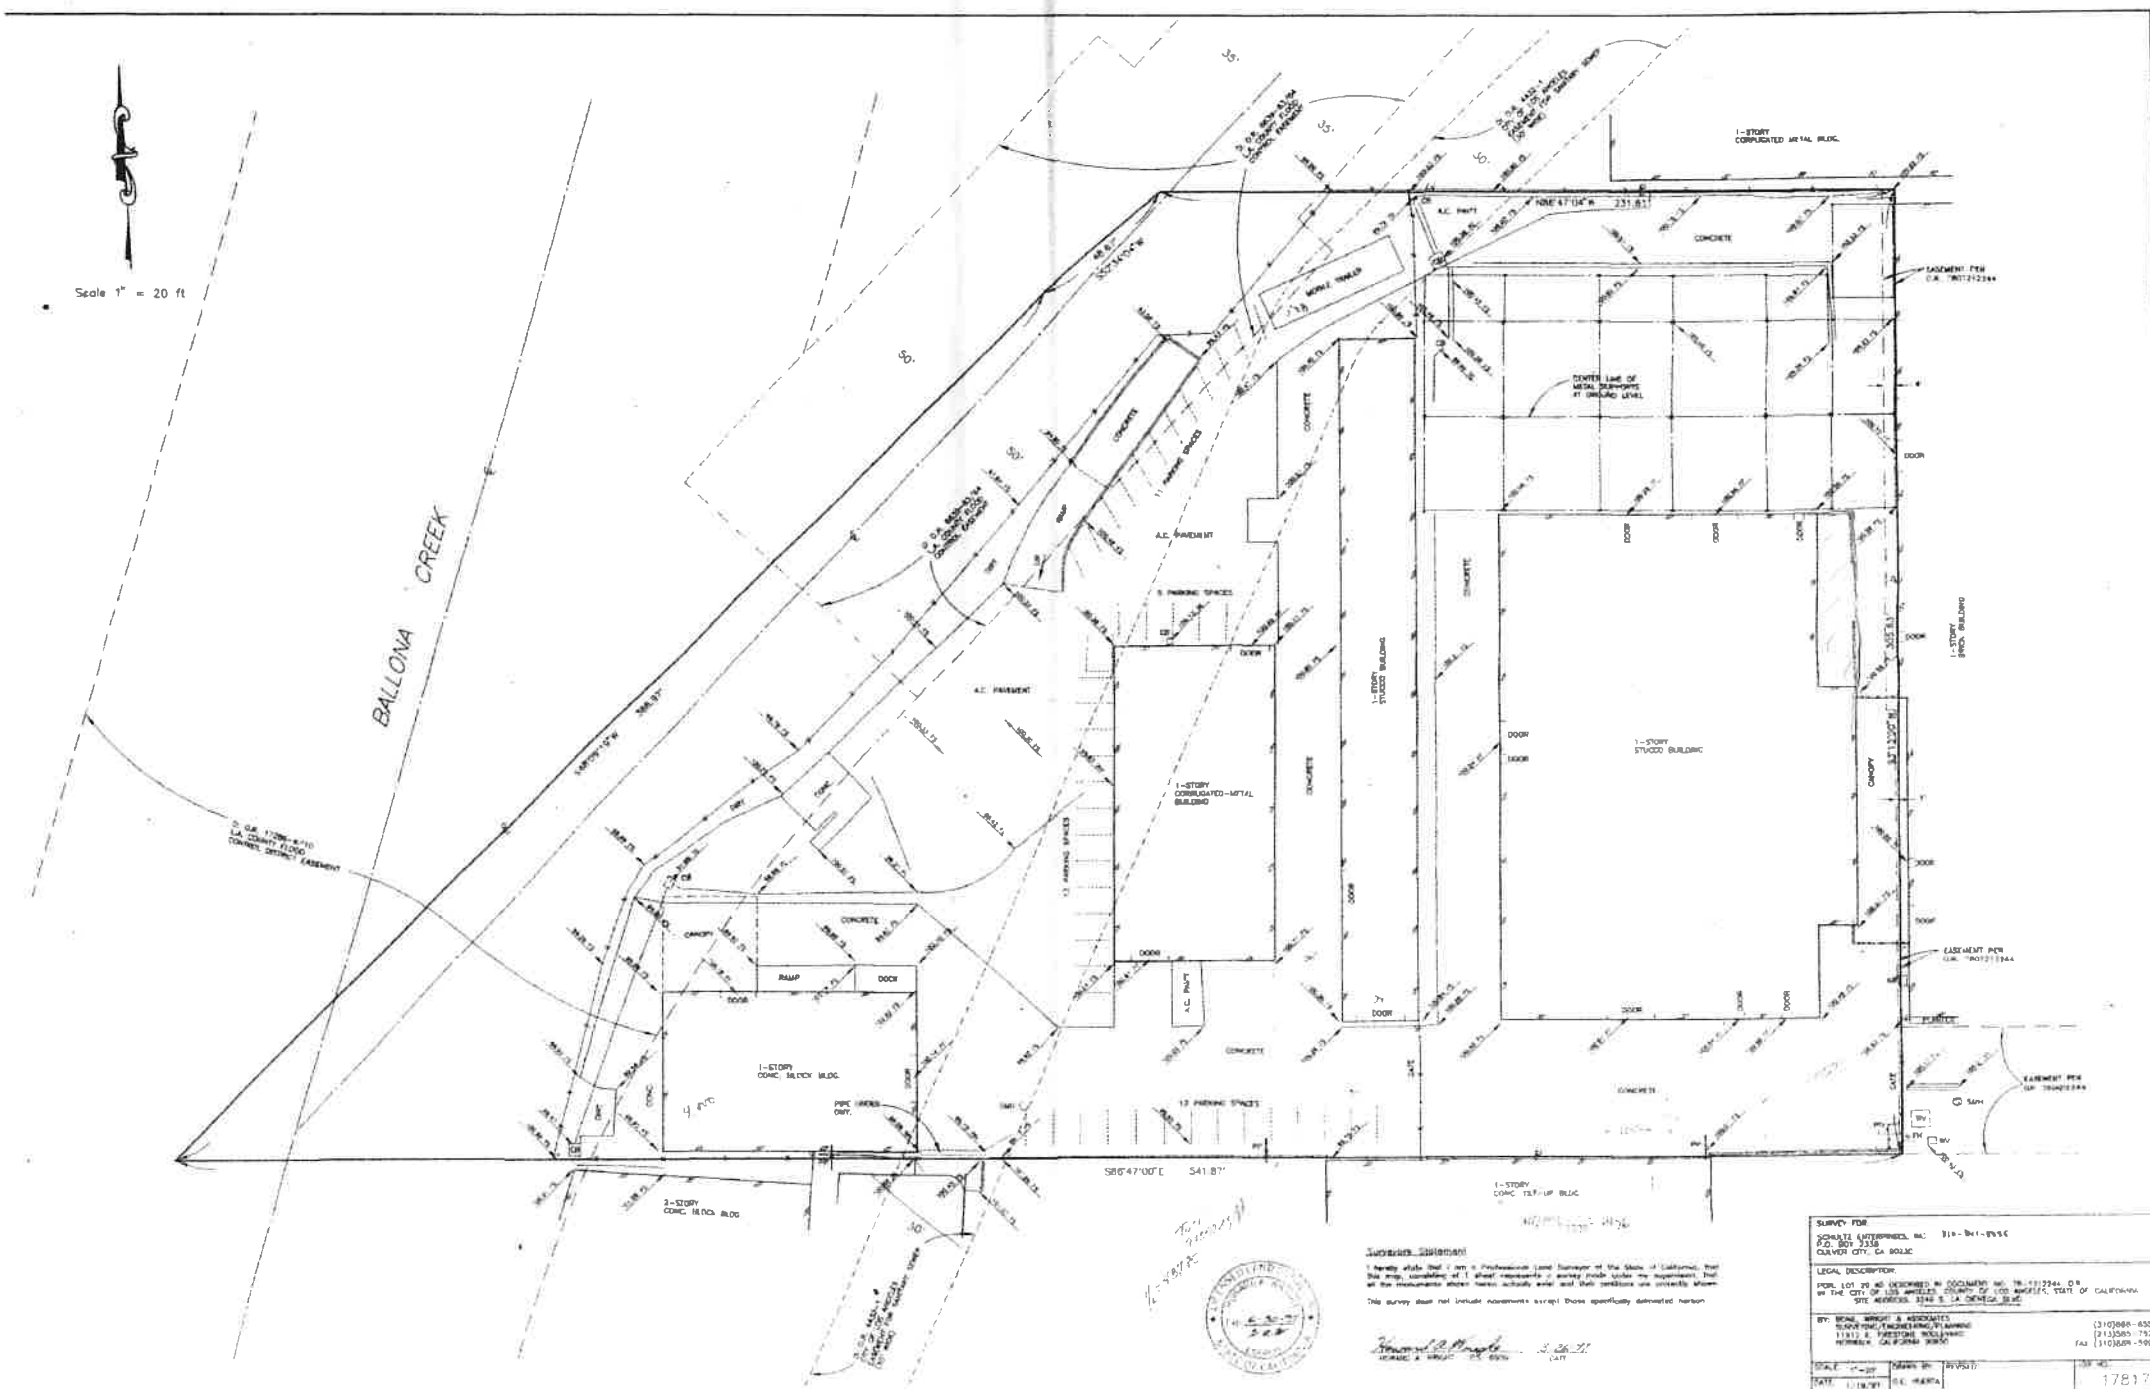

Surveyor's Statement
 I hereby state that I am a Professional Land Surveyor of the State of California, that this map, containing all of the measurements & survey made under my supervision, that all the measurements shown herein actually were made and that the same are correctly shown.
 This survey does not include measurements except those specifically designated herein.



SURVEY FOR			
LEGAL DESCRIPTION			
IN THE CITY OF LOS ANGELES, COUNTY OF LOS ANGELES, STATE OF CALIFORNIA			
BY: BEANE, WRIGHT & ASSOCIATES		(310) 868-6555	
SURVEYING, ENGINEERING, PLANNING		(310) 868-7526	
DATE: 1-18-91	DRAWN BY: D.E. HARRIS	REVISION:	SHEET NO.: 17817

