


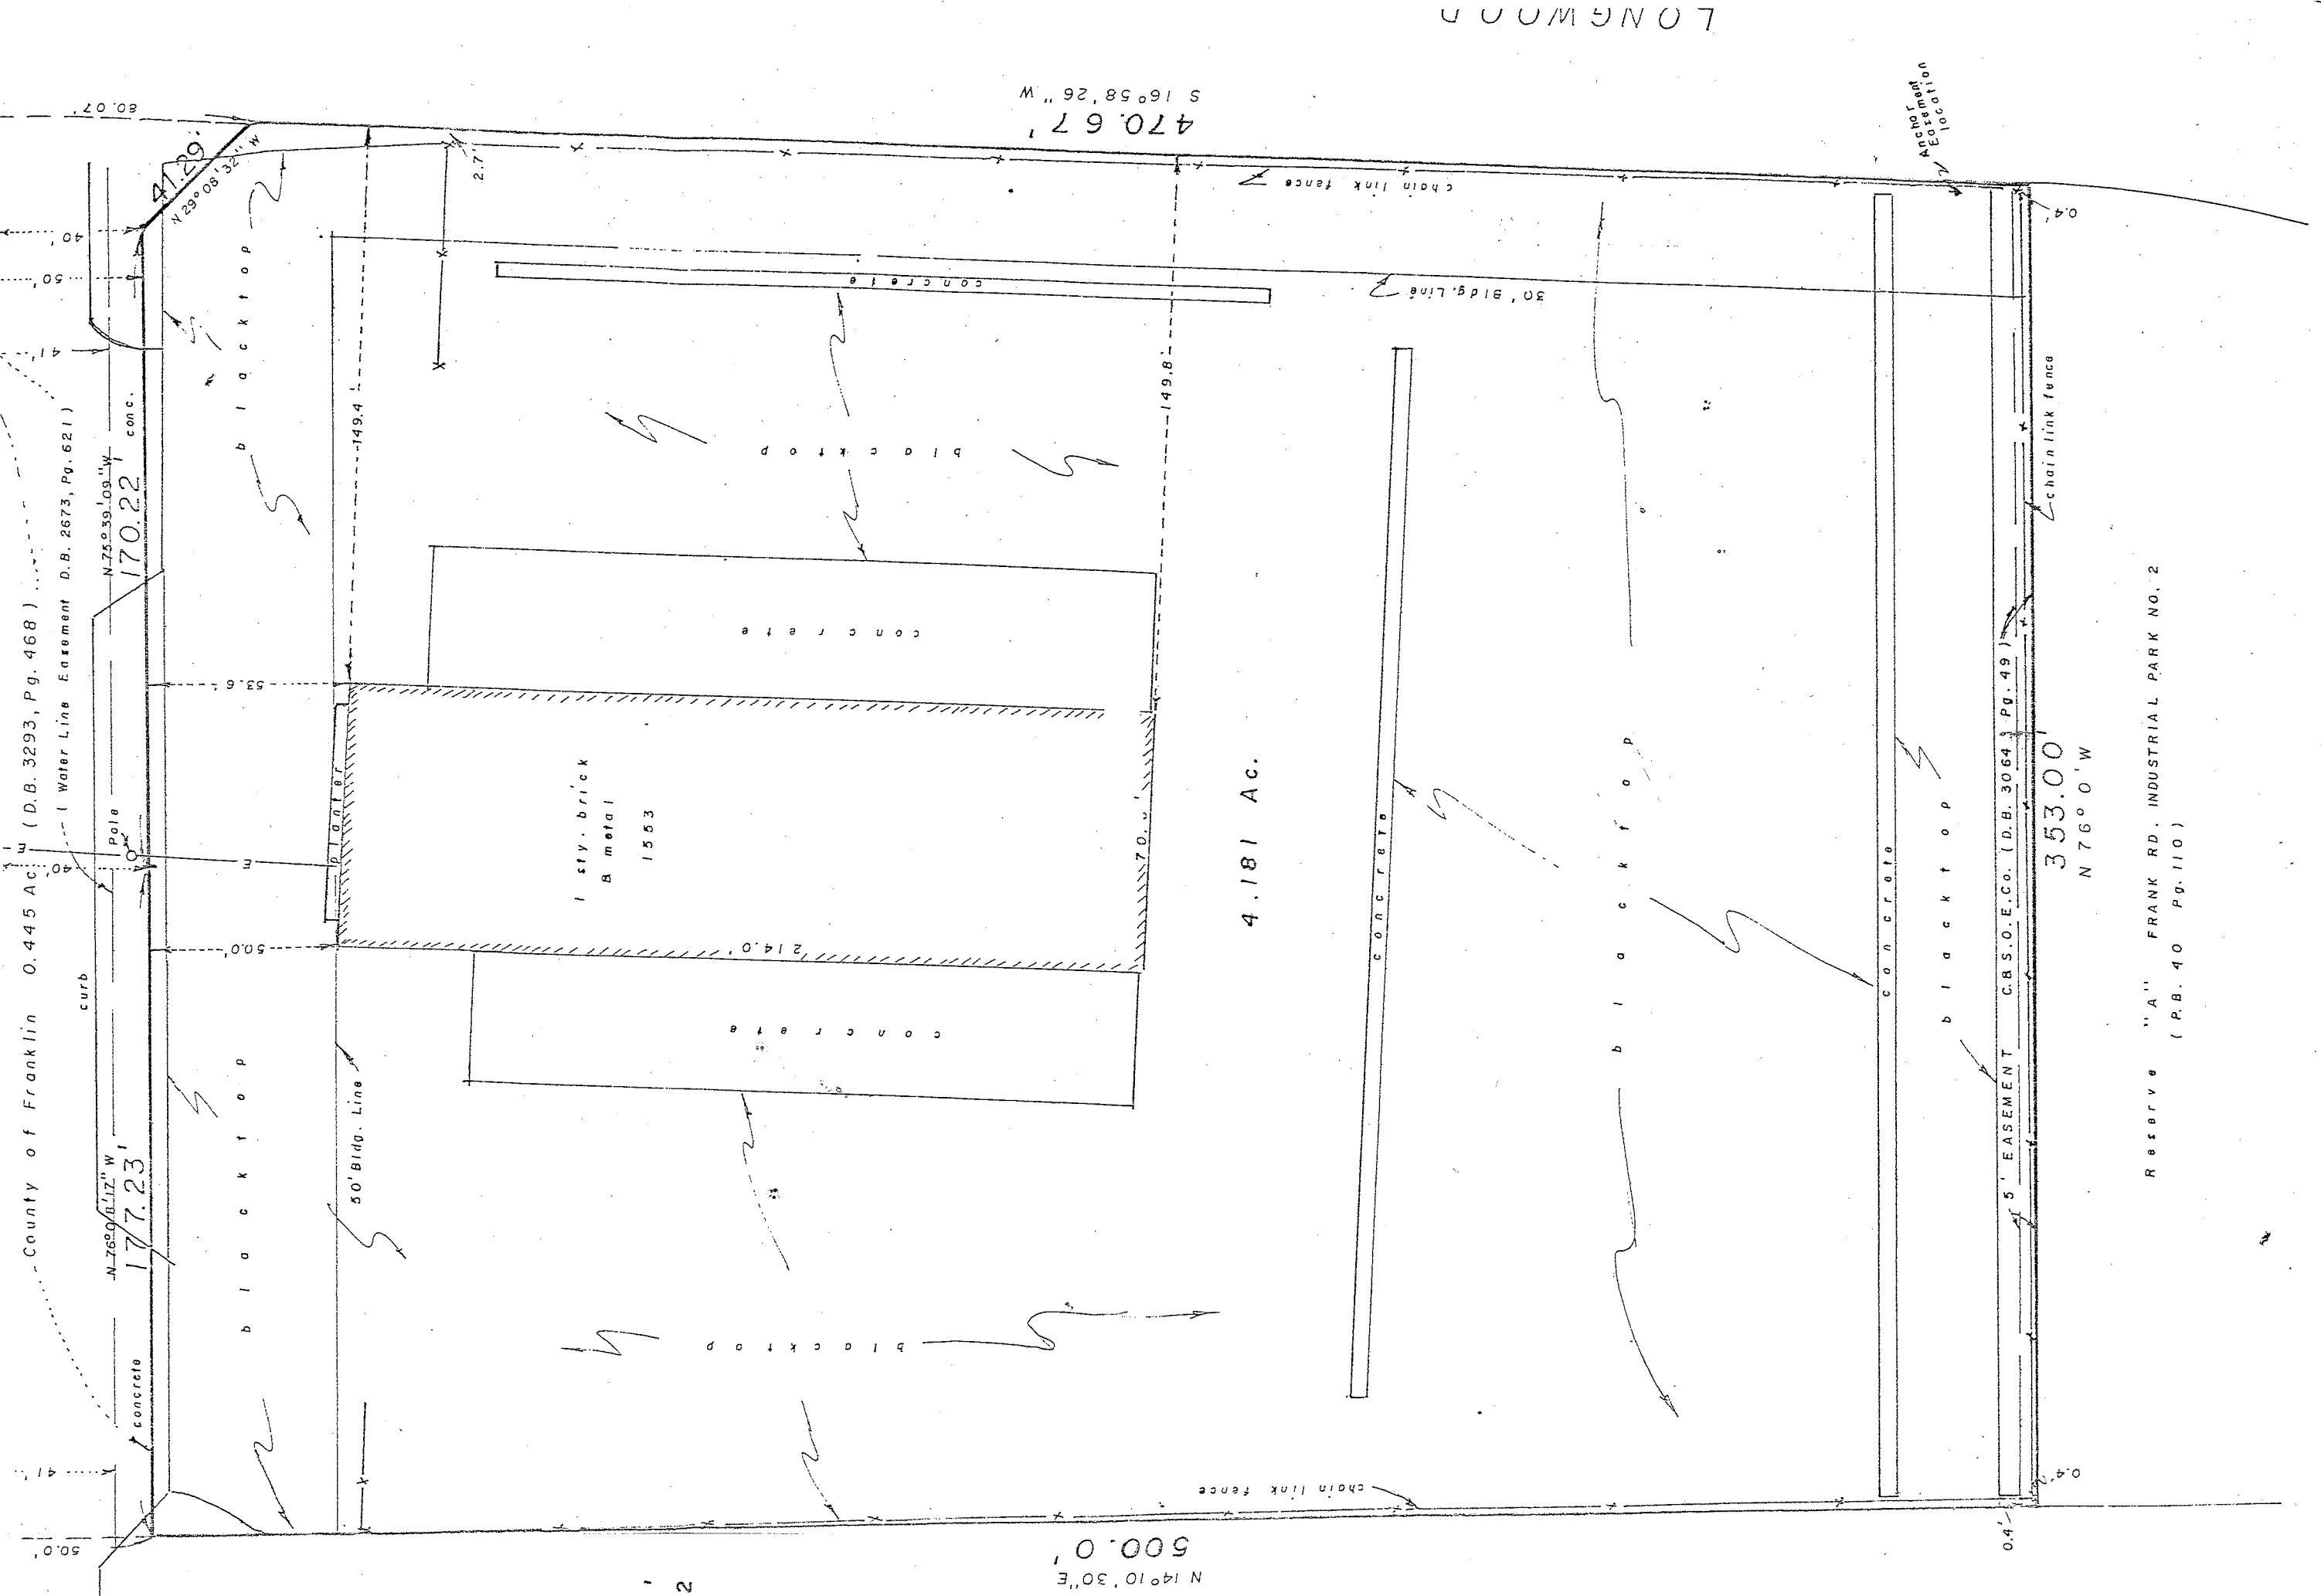

County of Franklin 0.445 Ac. (D.B. 3293, Pg. 468) ...
N 76° 00' 12" W 177.23' ...
N 75° 39' 09" W 170.22' conc.
470.67' S 16° 58' 26" W
500.0' N 14° 10' 30" E
353.00' N 76° 00' W
4.181 Ac.
1 sty. brick & metal 1553
50' Bldg. Line
30' Bldg. Line
chain link fence
concrete
bldg. top
pole
Anchor Easement location
5' EASEMENT C.B.S.O.E.Co. (D.B. 3064, Pg. 49)
Reserve "A" FRANK RD. INDUSTRIAL PARK NO. 2 (P.B. 40 Pg. 110)

Building Location Survey on a 4.181 Acre Tract (Being of the 4.626 Acre tract conveyed to Werner Continental, Inc. in