


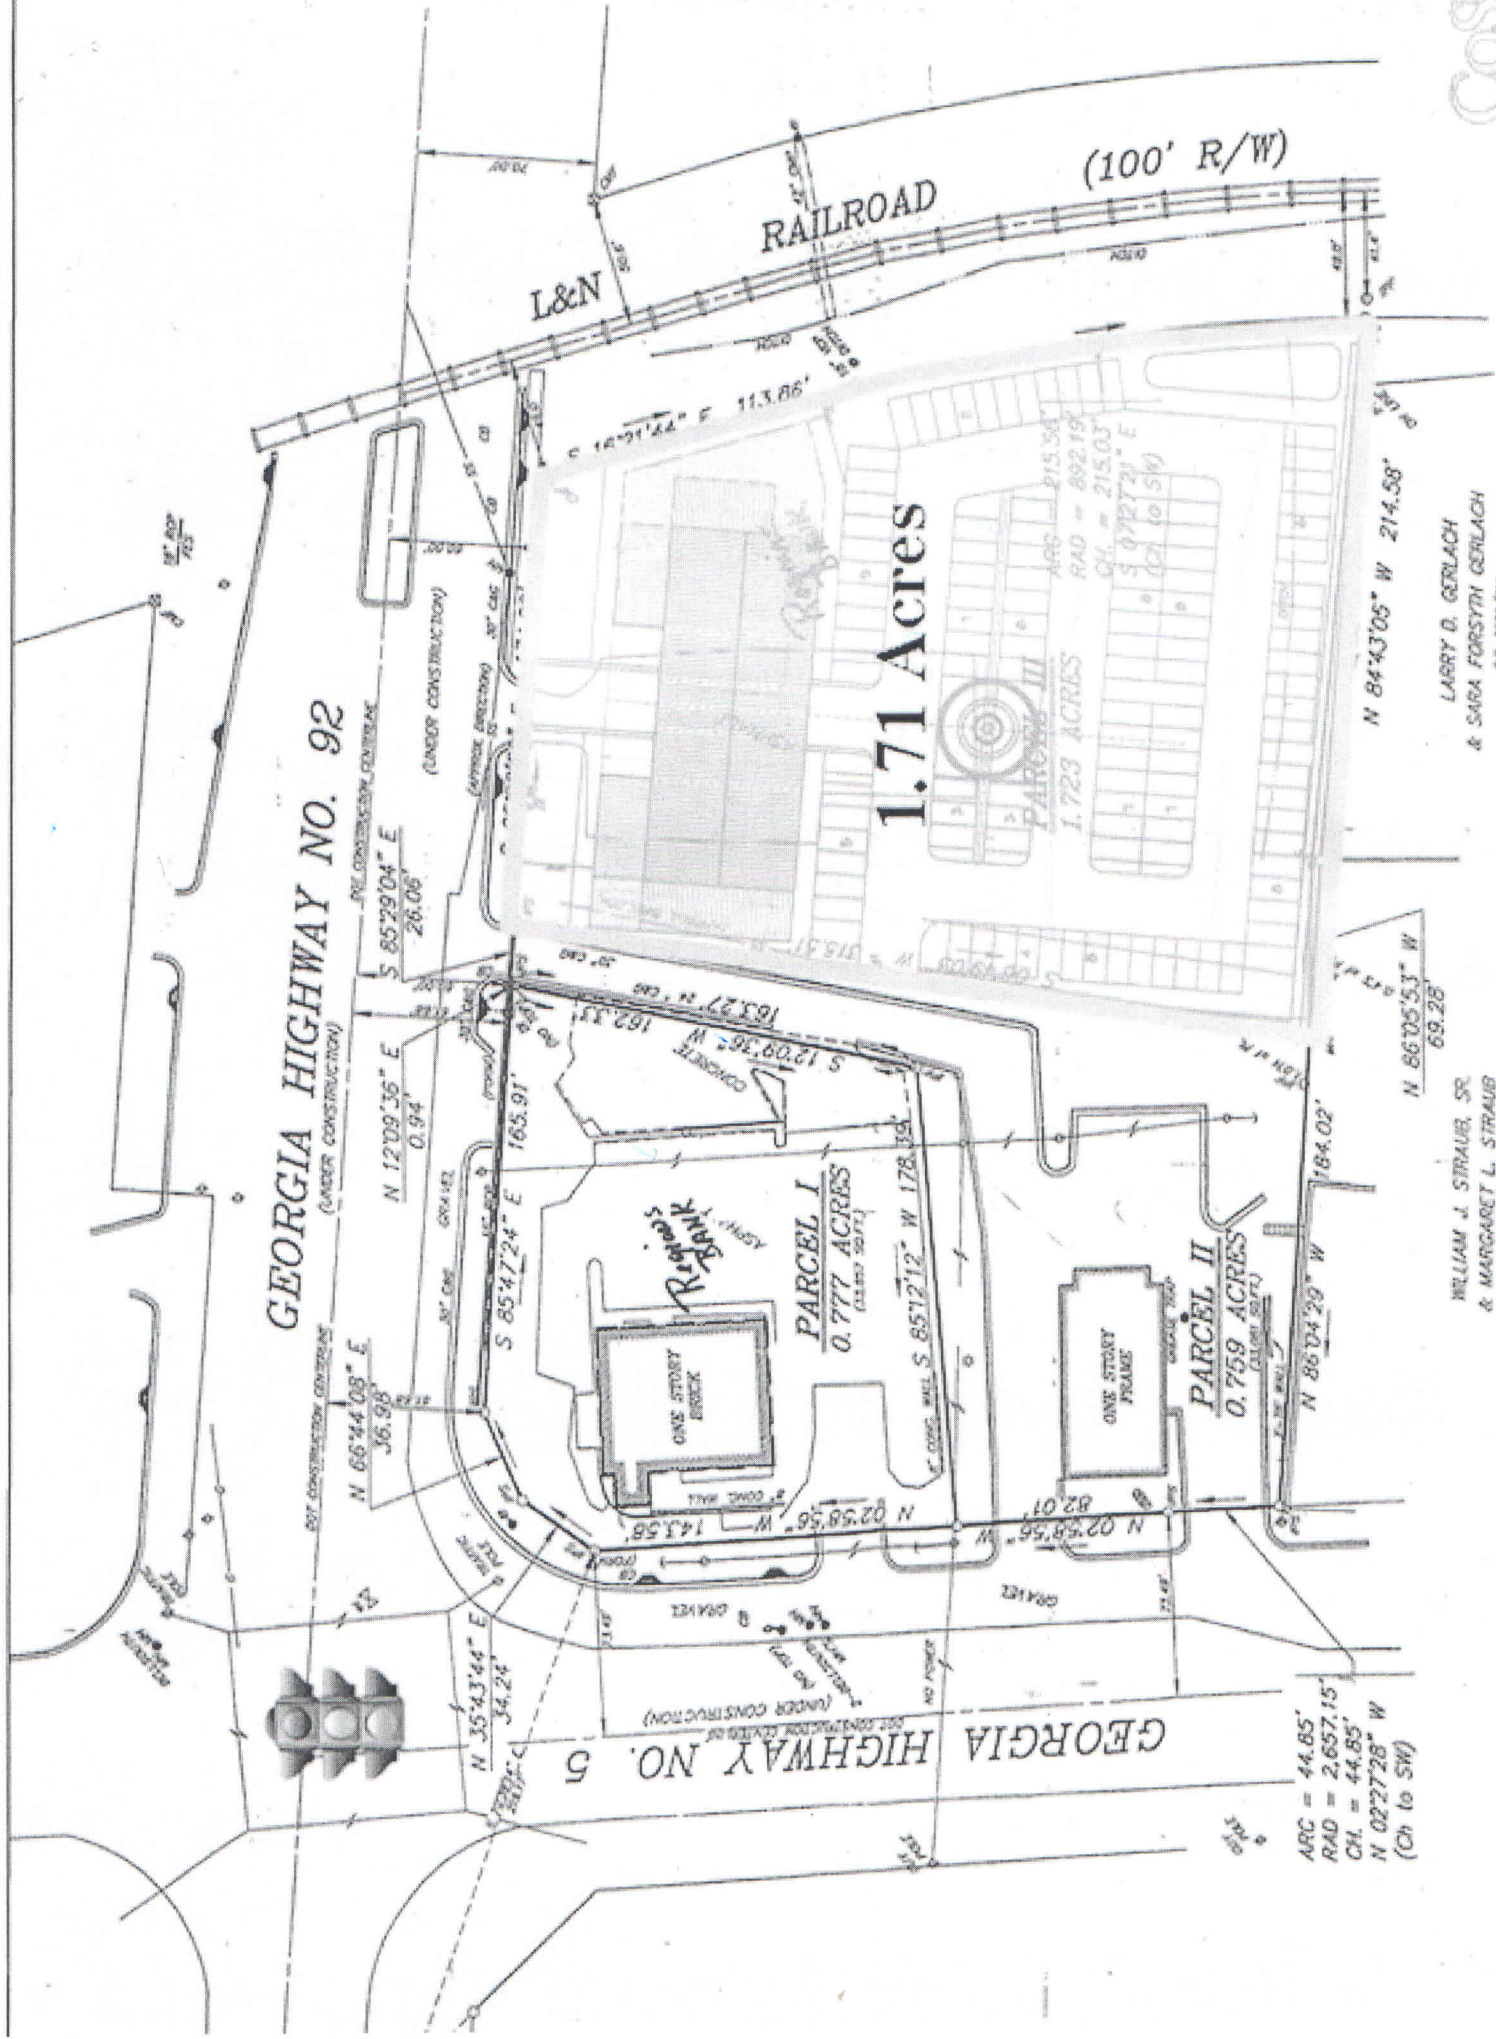

GEORGIA HIGHWAY NO. 92
(UNDER CONSTRUCTION)

GEORGIA HIGHWAY NO. 5
(UNDER CONSTRUCTION)

RAILROAD

L&N

(100' R/W)

1.71 Acres

PARCEL I
0.777 ACRES
(CALCULATED)

PARCEL II
0.759 ACRES
(CALCULATED)

PARCEL III
1.723 ACRES
(CALCULATED)

ARC = 44.85'
RAD = 2,657.15'
CH. = 44.85'
N 02°27'28" W
(Ch to SW)

N 84°43'05" W 214.58'

N 86°05'53" W 69.28'

WILLIAM J. STRAUB, SR.
& MARGARET L. STRAUB
D.B. 2003/07

LARRY D. GERLACH
& SARA FORSYTH GERLACH
D.B. 2002/04