**VICINITY MAP** NOT TO SCALE

#### FLOOD HAZARD NOTE

THIS PROPERTY IS IN AREAS DETERMINED TO BE IN THE AREA OF MINIMAL FLOOD HAZARD (ZONE X) AS DEFINED BY THE FEDERAL EMERGENCY MANAGEMENT AGENCY'S FLOOD INSURANCE RATE MAP OF DUPAGE COUNTY, ILLINOIS & INCORPORATED AREAS (COMMUNITY PANEL NO. 17043C0181J) EFFECTIVE DATE 8/1/2019.

#### BENCHMARK

STATION DESIGNATION: YK13001 (PID: DK3134) ESTABLISHED BY: DUPAGE COUNTY ELEVATION: 685.69 (PUBLISHED), 685.73 (MEASURED AND HELD) DESCRIPTION: Station is located at the southeast corner of the intersection of Illinois 56 (Butterfield Road) and South York Street. Station is 36.0 ft west of an AT&T manhole, 5.5 ft west of a wooden light pole, and 106.0 ft north of a concrete light standard. Monument is 0.5 ft above road surface on the north side of a traffic SITE: STATION DESIGNATION: SBM #1 ESTABLISHED BY: V3 ELEVATION: 697.12 (MEASURED) DESCRIPTION: SET CROSS CUT AT THE END OF WEST CONCRETE WALL OF YORK ROAD BRIDGE OVER TOLLWAY RAMP. STATION DESIGNATION: SBM # 2 ESTABLISHED BY: V3 ELEVATION: 694.92 (MEASURED) DESCRIPTION: SQUARE CUT ON TRAFFIC LIGHT BASE, ON THE WEST SIDE OF YORK STREET, NORTH OF THE SURVEY PARCEL. THE ELEVATIONS ABOVE WERE KNOWN TO BE ACCURATE AT THE TIME THEY WERE ESTABLISHED. V3 DOES NOT CERTIFY TO THE ACCURACY THEREAFTER, NOR ASSUMES RESPONSIBILITY FOR THE MIS-USE OR MIS-INTERPRETATION OF THE INFORMATION SHOWN HEREON. T IS ADVISED THAT ALL OF THE ABOVE ELEVATIONS BE CHECKED BETWEEN EACH OTHER AND VERIFY A MINIMUM OF 3 SURROUNDING UTILITY RIM ELEVATIONS AND ANY ADJACENT BUILDING FINISHED FLOOR OR TOP OF FOUNDATION ELEVATIONS SHOWN HEREON PRIOR TO USE OR COMMENCEMENT OF ANY CONSTRUCTION OR OTHER WORK.

PERSONS USING THIS INFORMATION ARE TO CONTACT V3 IMMEDIATELY

WITH ANY DISCREPANCIES FOUND PRIOR TO THE START OF ANY WORK.

### GENERAL NOTES

- COMPARE THIS PLAT, LEGAL DESCRIPTION AND ALL SURVEY POINTS AND MONUMENTS BEFORE ANY CONSTRUCTION, AND IMMEDIATELY REPORT ANY DISCREPANCIES TO SURVEYOR.
- DO NOT SCALE DIMENSIONS FROM THIS PLAT.
- THE LOCATION OF THE PROPERTY LINES SHOWN ON THE FACE OF THIS PLAT ARE BASED UPON THE DESCRIPTION AND INFORMATION FURNISHED BY THE CLIENT, TOGETHER WITH THE TITLE COMMITMENT. THE PARCEL WHICH IS DEFINED MAY NOT REFLECT ACTUAL OWNERSHIP, BUT REFLECTS WHAT WAS SURVEYED. FOR OWNERSHIP, CONSULT YOUR TITLE COMPANY.

UNDERGROUND UTILITY LINES SHOWN HEREON ARE BASED ON FIELD LOCATED STRUCTURES IN

ATT/DISTRIBUTION

COMCAST

NICOR GAS

ATT / T -TCG

**CROWN CASTLE** 

DUPAGE WATER COMM

LEVEL 3 (CENTURYLINK)

ZAYO FIBER SOLUTIONS

OAK BROOK, VILLAGE OF

STAKE CENTER LOCATING

USIC LOCATING SERVICES

RVP FIBER/US XCHANGE

NO RESPONSE

RESPONDED "CLEAR"

RESPONDED WITH ATLAS

RESPONDED WITH COMED ATLASES

EVERSTREAM GLC HOLDING CO RESPONDED WITH ATLAS (\*)

WINDSTREAM KDL/MCLEOD USA RESPONDED WITH ATLAS (\*\*\*)

VINAKOM COMMUNICATIONS RESPONDED WITH ATLAS (\*\*\*)

FLAGG CREEK WTR RECL DT RESPONDED WITH ATLAS

TURNKEY NETWORK SERVICES NO RESPONSE

(\*) ATLAS RECEIVED ISN'T FOR THE PROJECT AREA

(\*\*\*) NO UTILITY LINES IN PROJECT AREA

(\*\*) OVERHEAD CABLES ON EAST SIDE OF YORK ROAD


RESPONDED "CLEAR"

RESPONDED WITH ATLAS

RESPONDED WITH ALAS (\*\*)

- OORDINATION WITH ATLAS INFORMATION PROVIDED BY UTILITY COMPANIES THROUGH J.U.L.I.E.'S DESIGN STAGE PROCESS. SEE "UTILITY ATLAS NOTES" HEREON FOR SPECIFICS.
- THIS SURVEY MAY NOT REFLECT ALL UTILITIES OR IMPROVEMENTS IF SUCH ITEMS ARE HIDDEN BY LANDSCAPING OR ARE COVERED BY SUCH ITEMS AS DUMPSTERS, TRAILERS, CARS, DIRT, PAVING OR SNOW. AT THE TIME OF THIS SURVEY, SNOW DID NOT COVER THE SITE. LAWN SPRINKLER SYSTEMS, IF ANY, ARE NOT SHOWN ON THIS SURVEY.
- OTHER THAN VISIBLE OBSERVATIONS NOTED HEREON, THIS SURVEY MAKES NO STATEMENT REGARDING THE ACTUAL PRESENCE OR ABSENCE OF ANY SERVICE.
- CALL J.U.L.I.E. AT 1-800-892-0123 FOR FIELD LOCATION OF UNDERGROUND UTILITIES PRIOR TO ANY DIGGING OR CONSTRUCTION.
- PUBLIC AND/OR PRIVATE RECORDS HAVE NOT BEEN SEARCHED TO PROVIDE ADDITIONAL INFORMATION. OVERHEAD WIRES AND POLES (IF ANY EXIST) ARE SHOWN HEREON, HOWEVER THEIR FUNCTION AND DIMENSIONS HAVE NOT BEEN SHOWN.
- RESTRICTIONS THAT MAY BE FOUND IN LOCAL BUILDING AND/OR ZONING CODES HAVE NOT BEEN SHOWN. HEIGHTS AND BUILDING RESTRICTIONS (IF ANY) HAVE NOT BEEN SHOWN. ONLY THOSE SETBACK RESTRICTIONS SHOWN ON THE RECORDED SUBDIVISION OR IN THE TITLE COMMITMENT HAS BEEN SHOWN. THIS PROPERTY IS SUBJECT TO SETBACKS AS ESTABLISHED PURSUANT TO VILLAGE OF OAK BROOK ZONING ORDINANCES AS AMENDED.
- 10. A CURRENT TITLE COMMITMENT WAS NOT PROVIDED FOR SURVEYORS USE AT THE TIME OF PREPARATION OF THIS SURVEY. THEREFORE ADDITIONAL EASEMENT AND / OR SETBACK LINES MAY EXIST THAT THE SURVEYOR IS NOT AWARE AND MAY NOT BE SHOWN HEREON

#### ALTA/NSPS LAND TITLE SURVEY AREA THE YORK HEALTH CENTER 103,203 SQ. FT. OAK BROOK, ILLINOIS 2.3692 ACRES LOT 1 IN YORK ROAD DEVELOPMENT PARTNERS SUBDIVISION, BEING A SUBDIVISION OF PART OF THE SOUTHWEST QUARTER OF SECTION 24, TOWNSHIP 39 NORTH, RANGE 11 EAST OF THE THIRD PRINCIPAL MERIDIAN, ACCORDING TO THE PLAT THEREOF RECORDED SEPTEMBER 16, 2011 AS DOCUMENT R2011-109335, IN DUPAGE COUNTY, ILLINOIS. ADDRESS: 1806 YORK ROAD, HINSDALE, IL 60523 PARKING STALLS PIN: 06-24-303-012

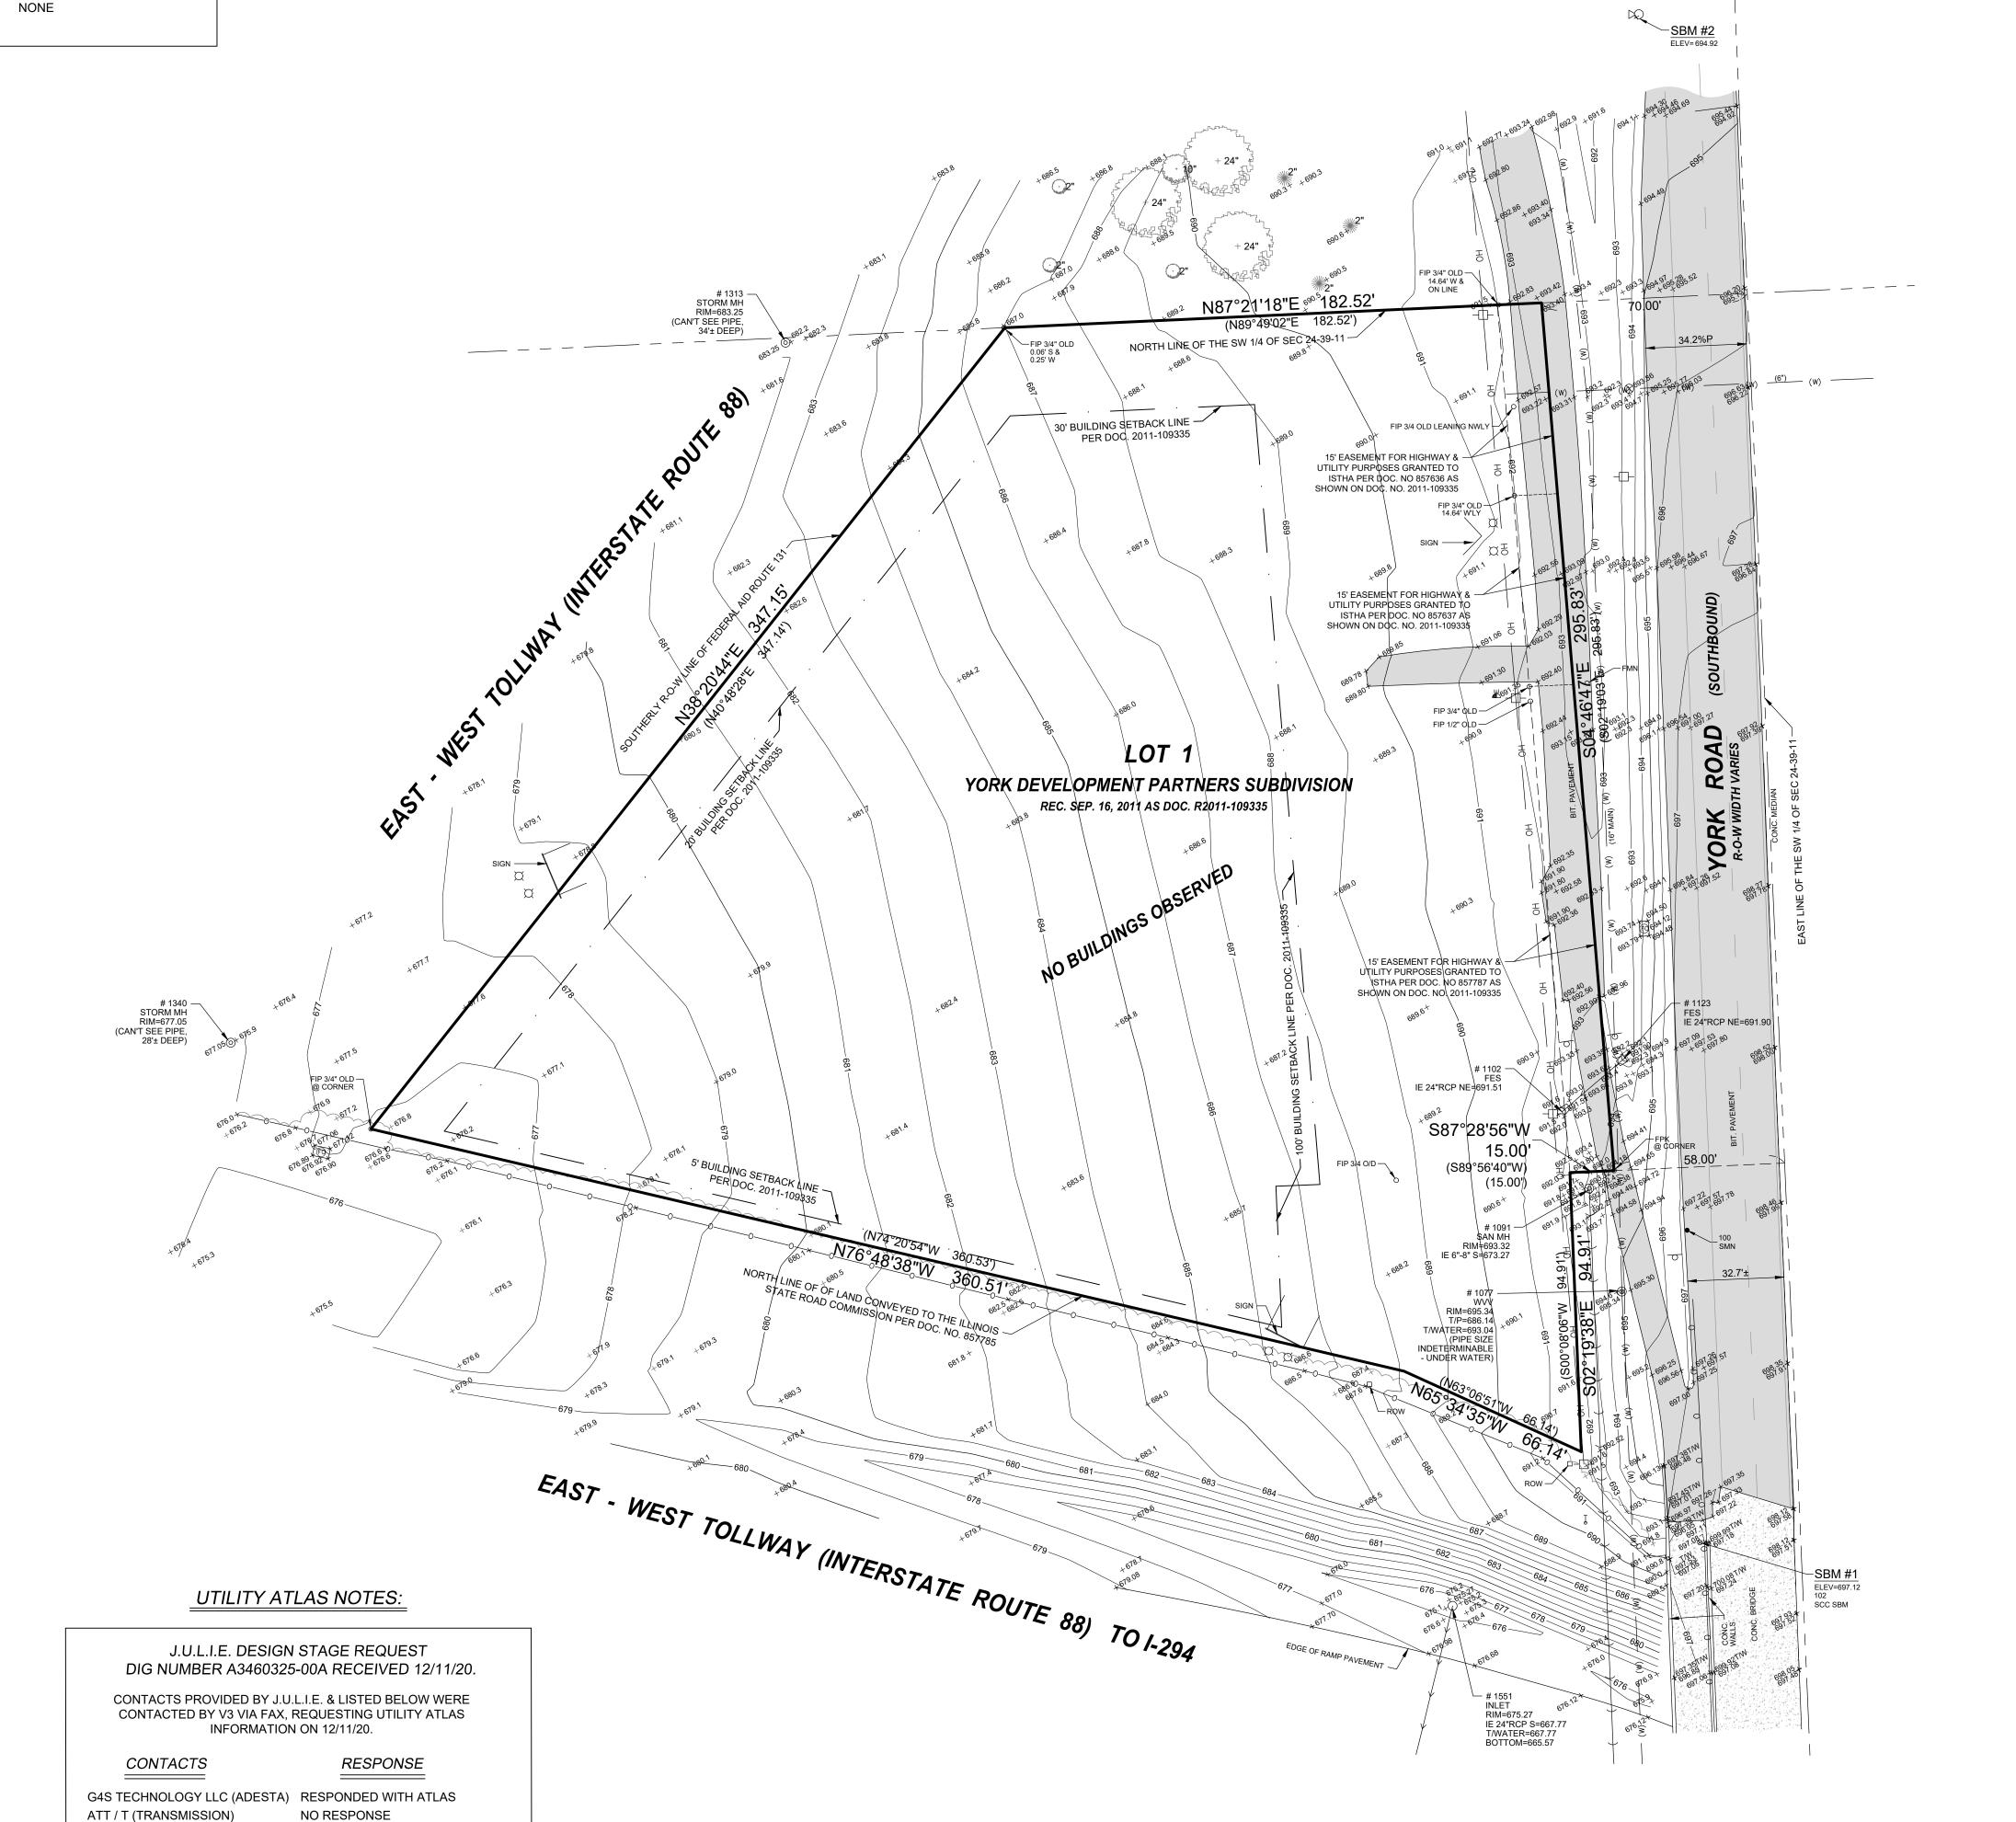


# BASIS OF BEARINGS

GRAPHIC SCALE

THE BASIS OF BEARINGS IS THE STATE PLANE COORDINATE SYSTEM (SPCS) NAD 83 (2011) ZONE 1201 (ILLINOIS EAST) WITH PROJECT ORIGIN AT LATITUDE 41° 51' 14.00091" N LONGITUDE 87° 55' 47.00166" W ELLIPSOIDAL HEIGHT: 589.719 SFT GROUND SCALE FACTOR 1.0000393235 ALL MEASUREMENTS ARE ON THE GROUND.

#### LEGEND PAINTED GAS LINE TRAFFIC LIGHT POLE GAS VALVE TRAFFIC CONTROL BOX GAS METER TRAFFIC CONTROL VAULT GAS VALVE VAULT GAS METER TRAFFIC LIGHT TELEPHONE PEDESTAL PIPELINE MARKER TELEPHONE MANHOLE MONITORING WELL PAINTED TELEPHONE LINE POST INDICATOR VALVE FIBER OPTIC CABLE LINE FLAGPOLE **GUY POLE** MAILBOX TELEPHONE POLE POWER POLE PUBLIC PAY TELEPHONE LIGHT STANDARD FLECTRIC MANHOLE PARKING METER ELECTRIC PEDESTAL WETLAND MARKER ELECTRIC TRANSFORMER PAD BASKETBALL HOOP ELECTRIC METER **ELECTRICAL JUNCTION BOX** ELECTRIC VAULT ELECTRIC SERVICE OUTLET BOX PAINTED ELECTRIC LINE

STORM INLET STORM MANHOLE FLARED END SECTION SANITARY MANHOLE HOSE BIB WATER VALVE WATER VALVE VAULT PAINTED WATER LINE SPRINKLER HEAD WATER METER FOUND DISK IN CONCRETE FOUND ROW MARKER AIR CONDITIONER PAD/UNI FOUND IRON ROD K FOUND PK NAIL FOUND IRON PIPE FIB FOUND IRON BAR ○ FBM FOUND BRASS MONUMENT SPK SET PK NAIL SIP SET IRON PIPE

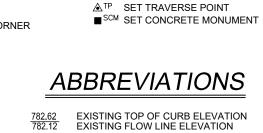

GFE GARAGE FINISHED FLOOR E FINISHED FLOOR F TOP OF FOUNDATION

VCP VITRIFIED CLAY PIPE

CMP CORRUGATED METAL PIPE RCP REINFORCED CONCRETE PIPE

PROPERTY LINE —— EXISTING RIGHT-OF-WAY LINE PROPOSED RIGHT-OF-WAY LINE 182,61 EXISTING SPOT ELEVATION EXISTING EASEMENT LIN ----- PROPOSED EASEMENT LIN ---- BUILDING SETBACK LINE —— - - - — SECTION LINE —— – – DIVISIONAL SECTION LINE ————— EXISTING FENCELINE (CHAIN LINK ———— EXISTING FENCELINE (WOOD) —×—×—×— EXISTING FENCELINE (WIRE) RAILROAD TRACKS -----(CATV)---- UNDERGROUND CABLE TV(ATLAS INFO.) — E — UNDERGROUND ELECTRIC —— (E) — UNDERGROUND ELECTRIC(ATLAS INFO.) ----- T ----- UNDERGROUND TELEPHONE UNDERGROUND TELEPHONE(ATLAS INFO.) —— G —— GAS MAIN —— (G) —— GAS MAIN(ATLAS INFO.) ---- WS. - WATER SERVICE (ATLAS INFO.) ----- (SAN)------ SANITARY SEWER(ATLAS INFO. ──────── STORM SEWER —— (STM)—— STORM SEWER(ATLAS INFO.

——— OH —— OVERHEAD WIRES \_\_\_\_\_ DEPRESSED CURB —— 700 —— EXISTING CONTOUR LINE ASPHALT PAVING OR WATER (LABELED) CONCRETE WETLANDS **EXISTING BUILDING** MARSH AREA DETECTABLE WARNING PAD

BRK. BRICK TC TOP OF CURB DEPRESSED CURB GUTTER EDGE OF PAVEMENT CONCRETE BITUMINOUS V CONCRETE WALK V TOP OF WALL BW BOTTOM OF WALL TP TOP OF PIPE BW BACK OF WALK FES FLARED END SECTION DIP DUCTILE IRON PIPE SAN SANITARY SEWER CB CHORD BEARING A ARC LENGTH R RADIUS U.E. UTILITY EASEMENT
P.U.E. PUBLIC UTILITY EASEMENT DRAINAGE EASEMENT

M.U.E. MUNICIPAL UTILITY EASEMENT I.E. INGRESS & EGRESS EASEMENT PC POINT OF CURVATURE PRC POINT OF REVERSE CURVATURE
PT POINT OF TANGENCY MEAS. MEASURED DATUM [CALC] CALCULATED DATUM EDEED'S INFORMATION TAKEN FROM DEED ETBE EXCEPTION TO BLANKET EASEMENT

## SURVEYOR'S CERTIFICATE

STATE OF ILLINOIS COUNTY OF DUPAGE ) TO: YORK RD DEVELOPMENT;

THIS IS TO CERTIFY THAT THIS MAP OR PLAT AND THE SURVEY ON WHICH IT IS BASED WERE MADE IN ACCORDANCE WITH THE 2016 MINIMUM STANDARD DETAIL REQUIREMENTS FOR ALTA/NSPS LAND TITLE SURVEYS, JOINTLY ESTABLISHED AND ADOPTED BY ALTA AND NSPS, AND INCLUDES ITEMS 2, 3, 4, 5, 8, 9 AND 11 OF TABLE A THEREOF.

THIS PROFESSIONAL SERVICE CONFORMS TO THE CURRENT ILLINOIS MINIMUM STANDARDS FOR BOUNDARY AND TOPOGRAPHIC SURVEY.

THE FIELD WORK WAS COMPLETED ON DECEMBER 11, 2020.

DATED THIS 29TH DAY/OF DECEMBER, A.D., 2020

CHARLES W. BARTOSZ ILLINOIS PROFESSIONAL LAND SURVEYOR NO. 35-3188 MY LICENSE EXPIRES ON NOVEMBER 30, 2022. V3 COMPANIES OF ILLINOIS, LTD. PROFESSIONAL DESIGN FIRM NO. 184000902 THIS DESIGN FIRM NUMBER EXPIRES APRIL 30, 2021.

cbartosz@v3co.com

