


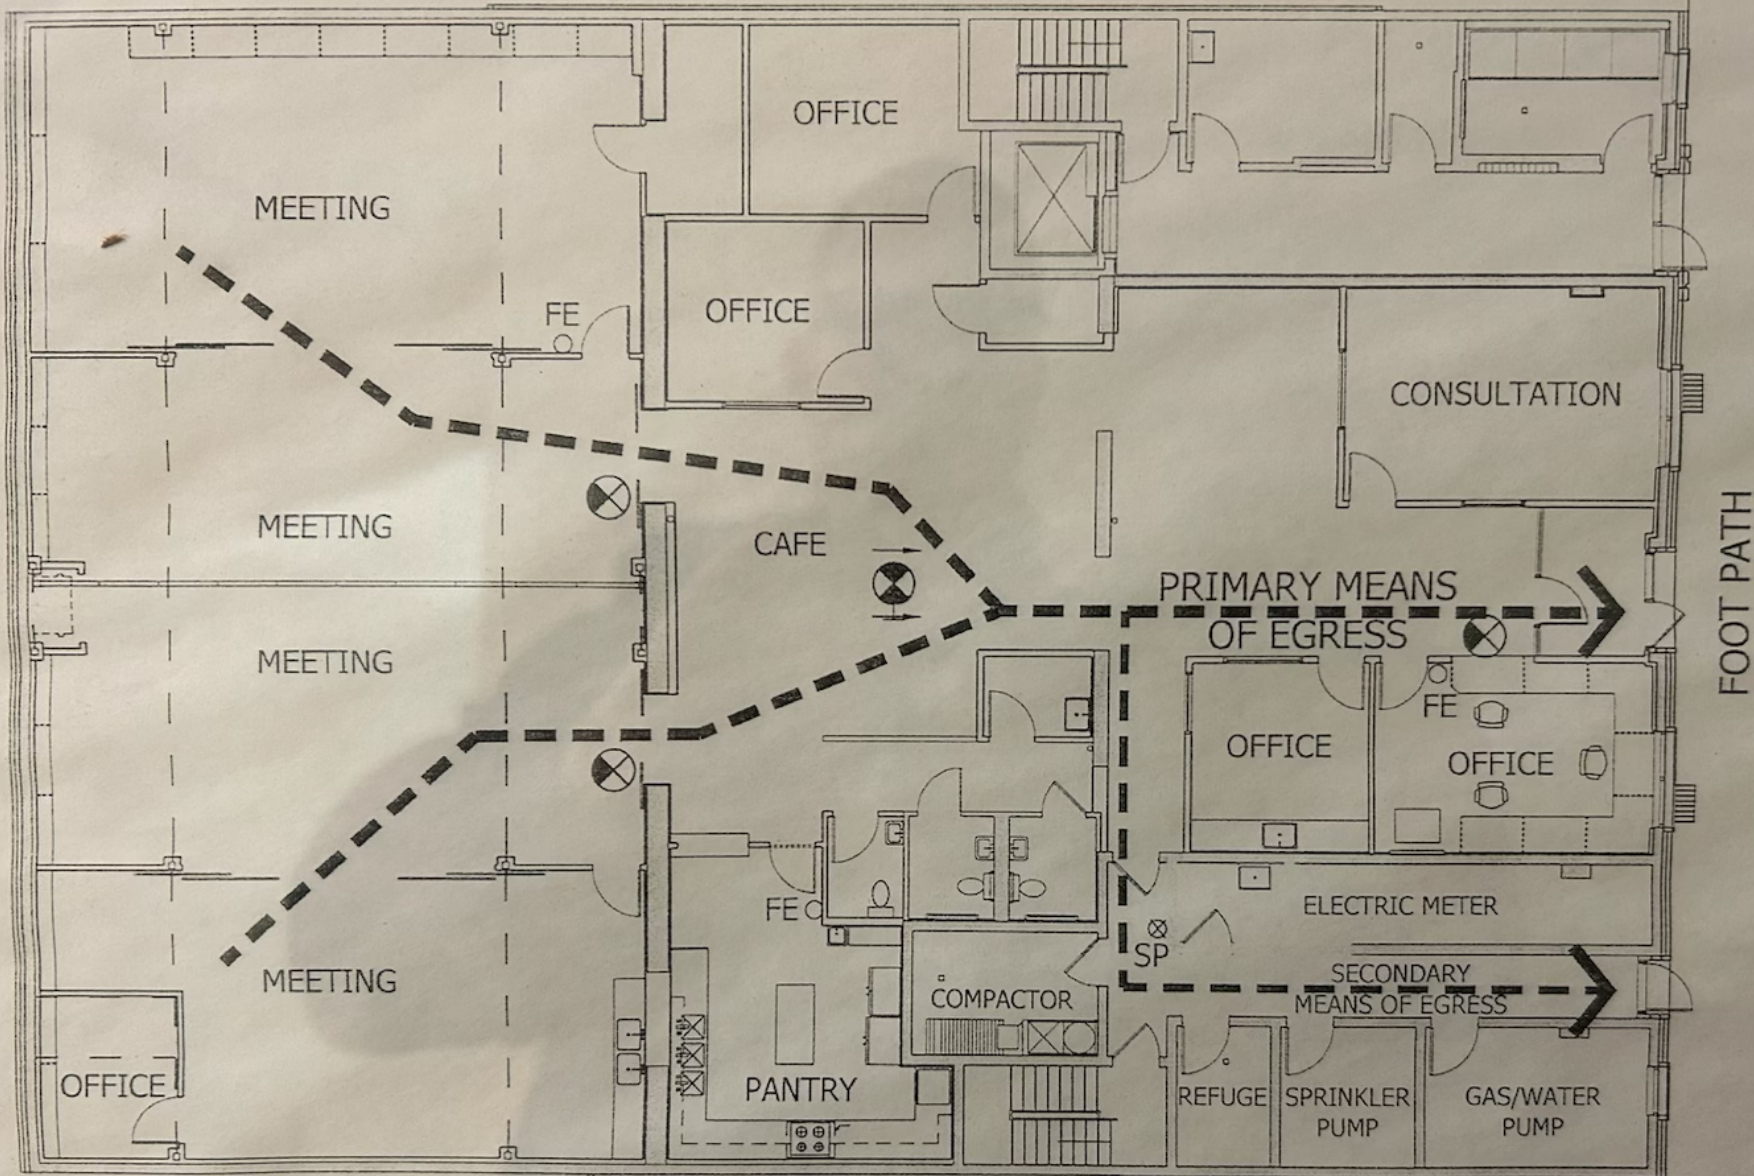

EVACUATION PLAN

COMMUNITY ACCESS
 EAST VILLAGE ACCESS
 242 2ND STREET
 NEW YORK NY-10009

LEGEND:

-  EXIT SIGN
-  FIRE EXTINGUISHER
-  FE
-  SPRINKLER
-  SP SHUT OFF VALVE

