



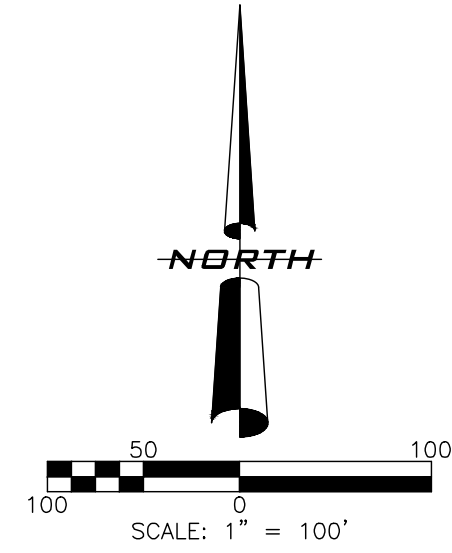

REVISIONS		DATE	DESCRIPTION	DESIGNED BY	CHECKED BY	DATE
1						
2						
3						
4						
5						
6						
DESIGNED BY		DATE	DESCRIPTION	DESIGNED BY	CHECKED BY	DATE
MICHAEL KNIGHT						
CHECKED BY		DATE	DESCRIPTION	CHECKED BY	CHECKED BY	DATE
APPROVED BY		DATE	DESCRIPTION	APPROVED BY	APPROVED BY	DATE
CHRIS WEDDLE						
JOB NO.		24-145				
DATE		9-03-2024				

CONCEPT PLAN B

INTERLAKEN
HARROD PROPERTIES
5550 E. EXETER SUITE 550
TAMPA, FL 33609

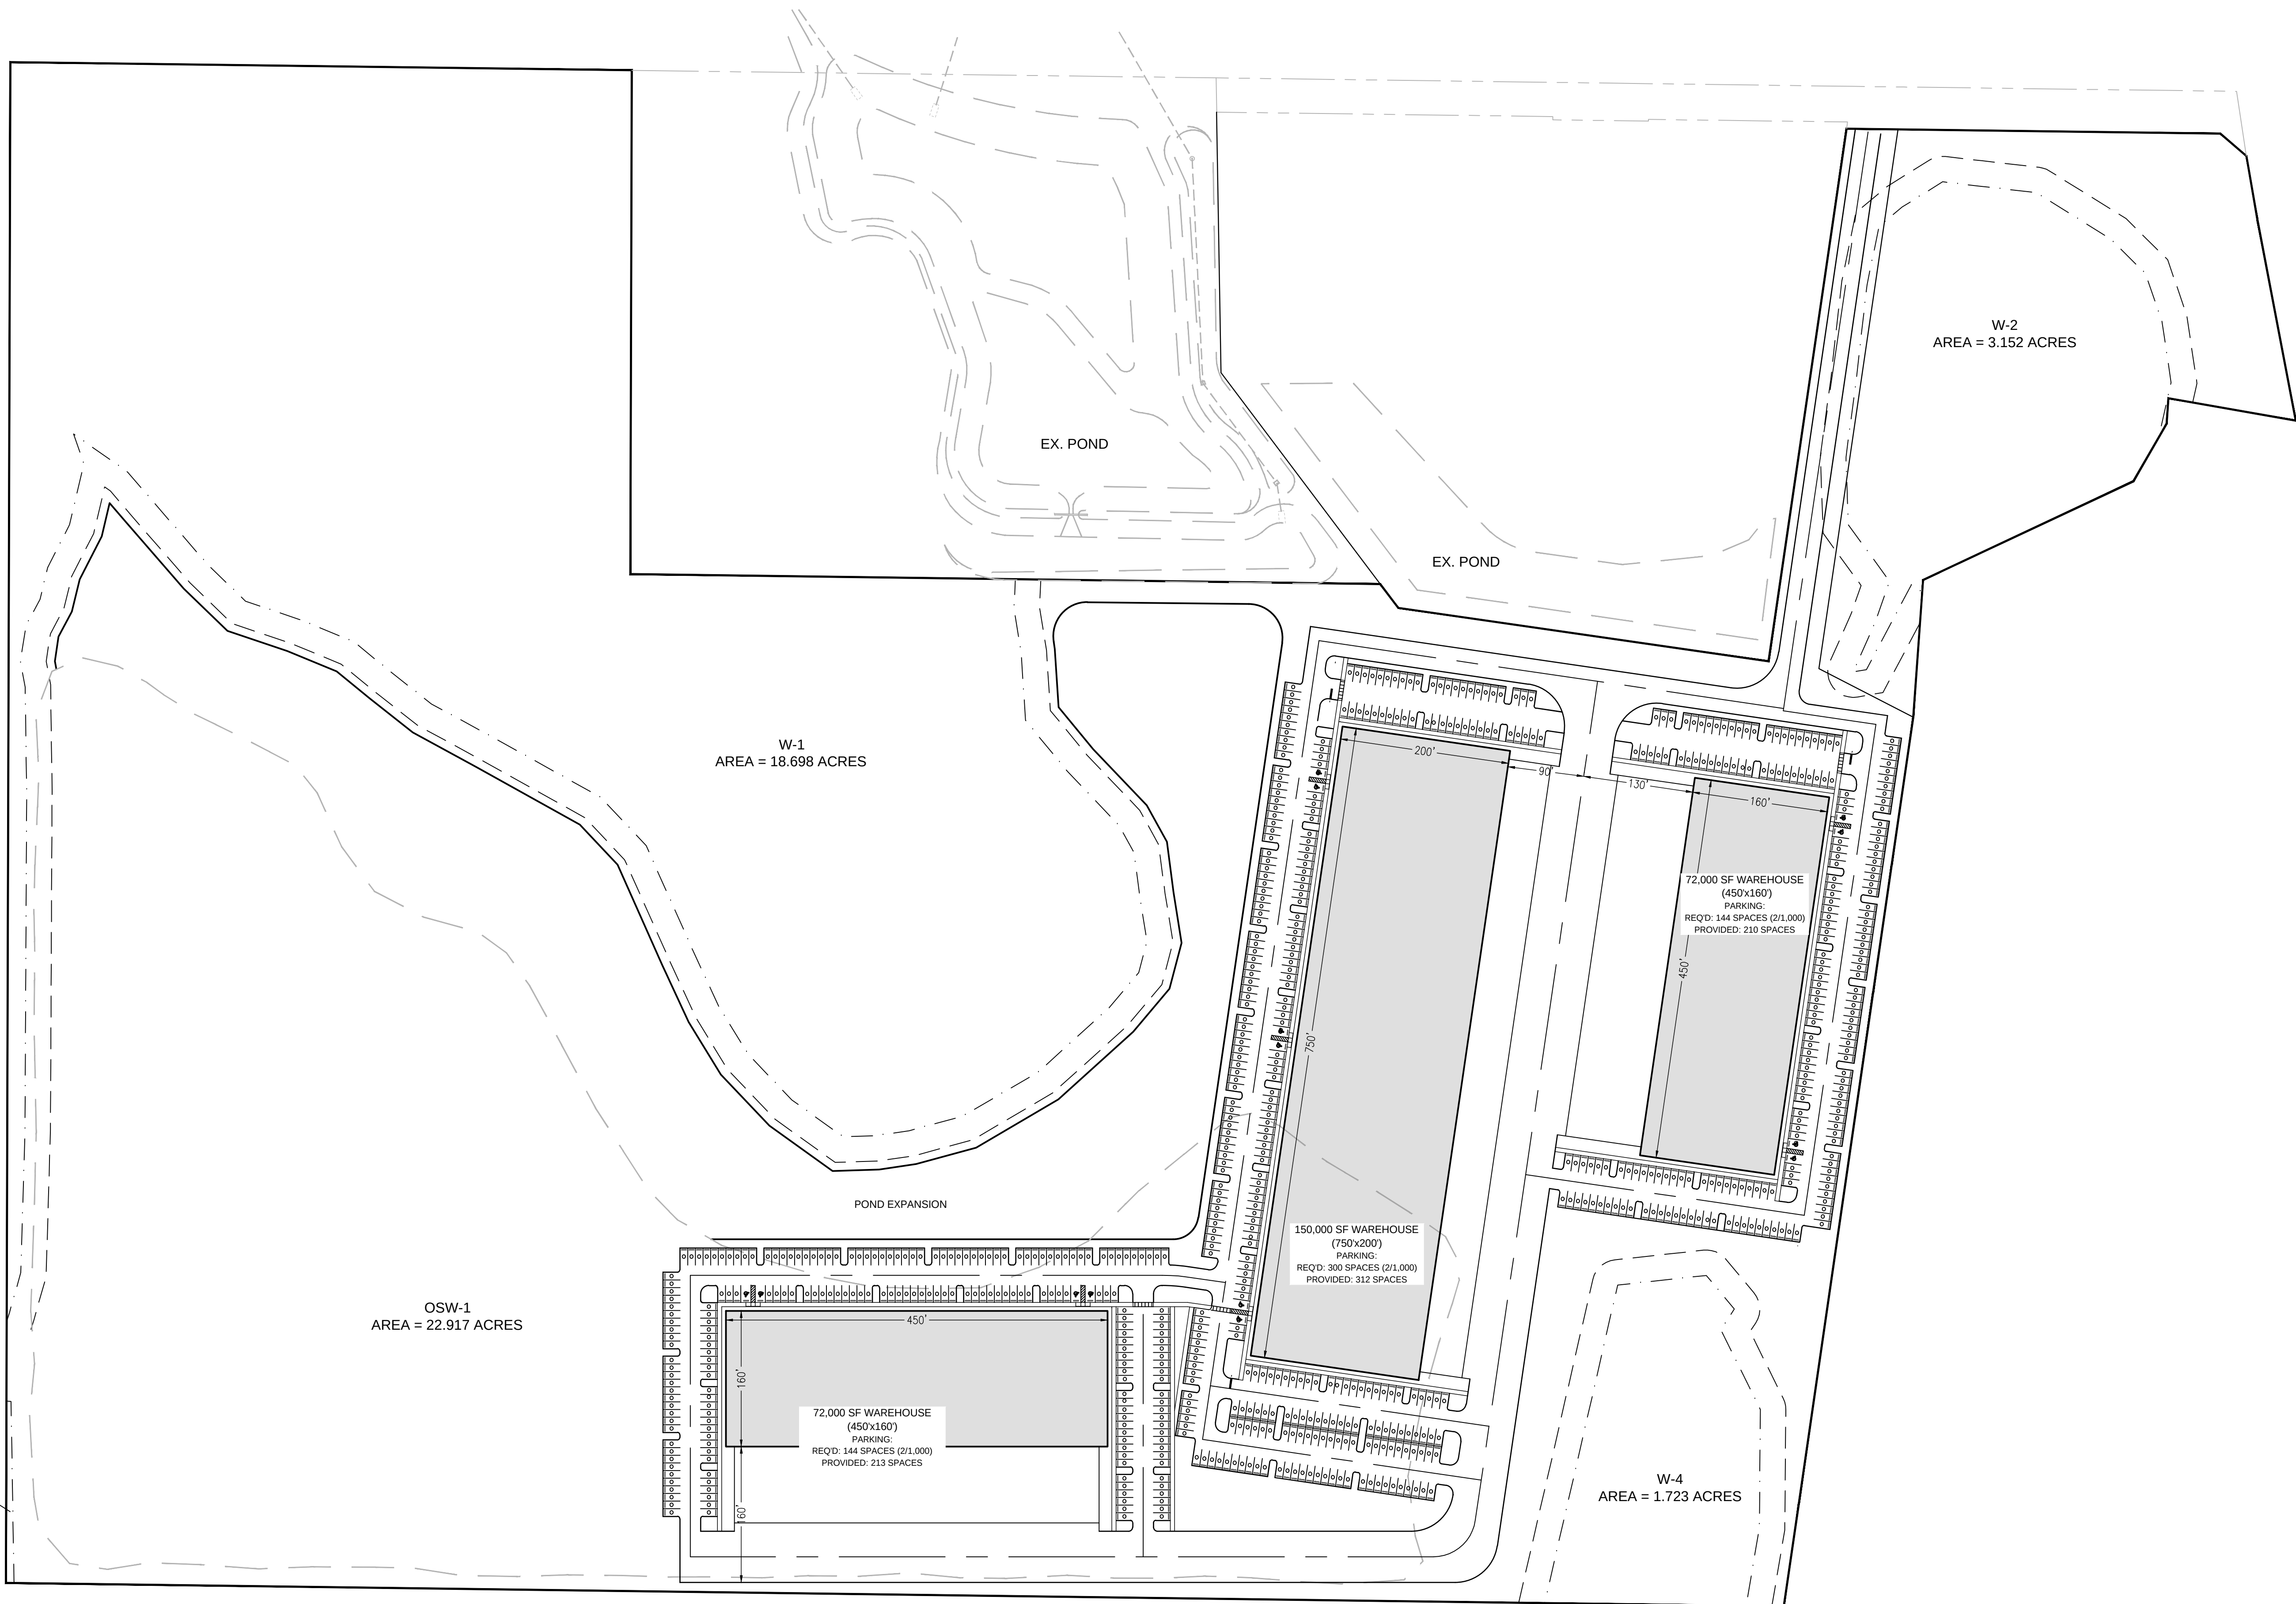