


**Legend**




**GEOMETRICS, STREET LIGHT & SIGNAGE PLAN**

DATE BY DESCRIPTION  
 10/26/06 D.E.O. REVISED PER IN HOUSE REVIEW  
 10/27/06 AKZ REVISED PER VILLAGE REVIEW COMMENTS (APPLIED TECHNOLOGIES AND LAKE COUNTY DEPT. PRSD)  
 12/25/06 AKZ REVISED PER IN HOUSE REVIEW  
 1/1/07 AKZ REVISED B.S. 12 CURB AND GUTTER TO M 3 12  
 2/1/07 AKZ REVISED PER CEDAR LAKE COUNTY DEPT. OF PUBLIC WORKS COMMENTS DATED 1/24/07  
 7/1/06 NGA REVISED PHASE LINE BETWEEN UNIT 1 & UNIT 3



**THE PINES**


DESIGNED BY: G.A.Z.  
 DRAWN BY: R.D.P.  
 CHECKED BY: D.E.O.  
 ORIGINAL ISSUE: 2/1/06  
 FIELD BOOK No.

**PEARSON, BROWN & ASSOCIATES, INC.**  
 CONSULTING ENGINEERS  
 186 W. WACHSTER ROAD, SUITE 204  
 LIBERTYVILLE, IL 62448  
 TEL: (618) 387-8470  
 FAX: (618) 387-2847  
 E-MAIL ADDRESS: [pearson@pearsonbrown.com](mailto:pearson@pearsonbrown.com)

LAKE VILLA, ILLINOIS  
 NORTH  
 SCALE: 1" = 100'

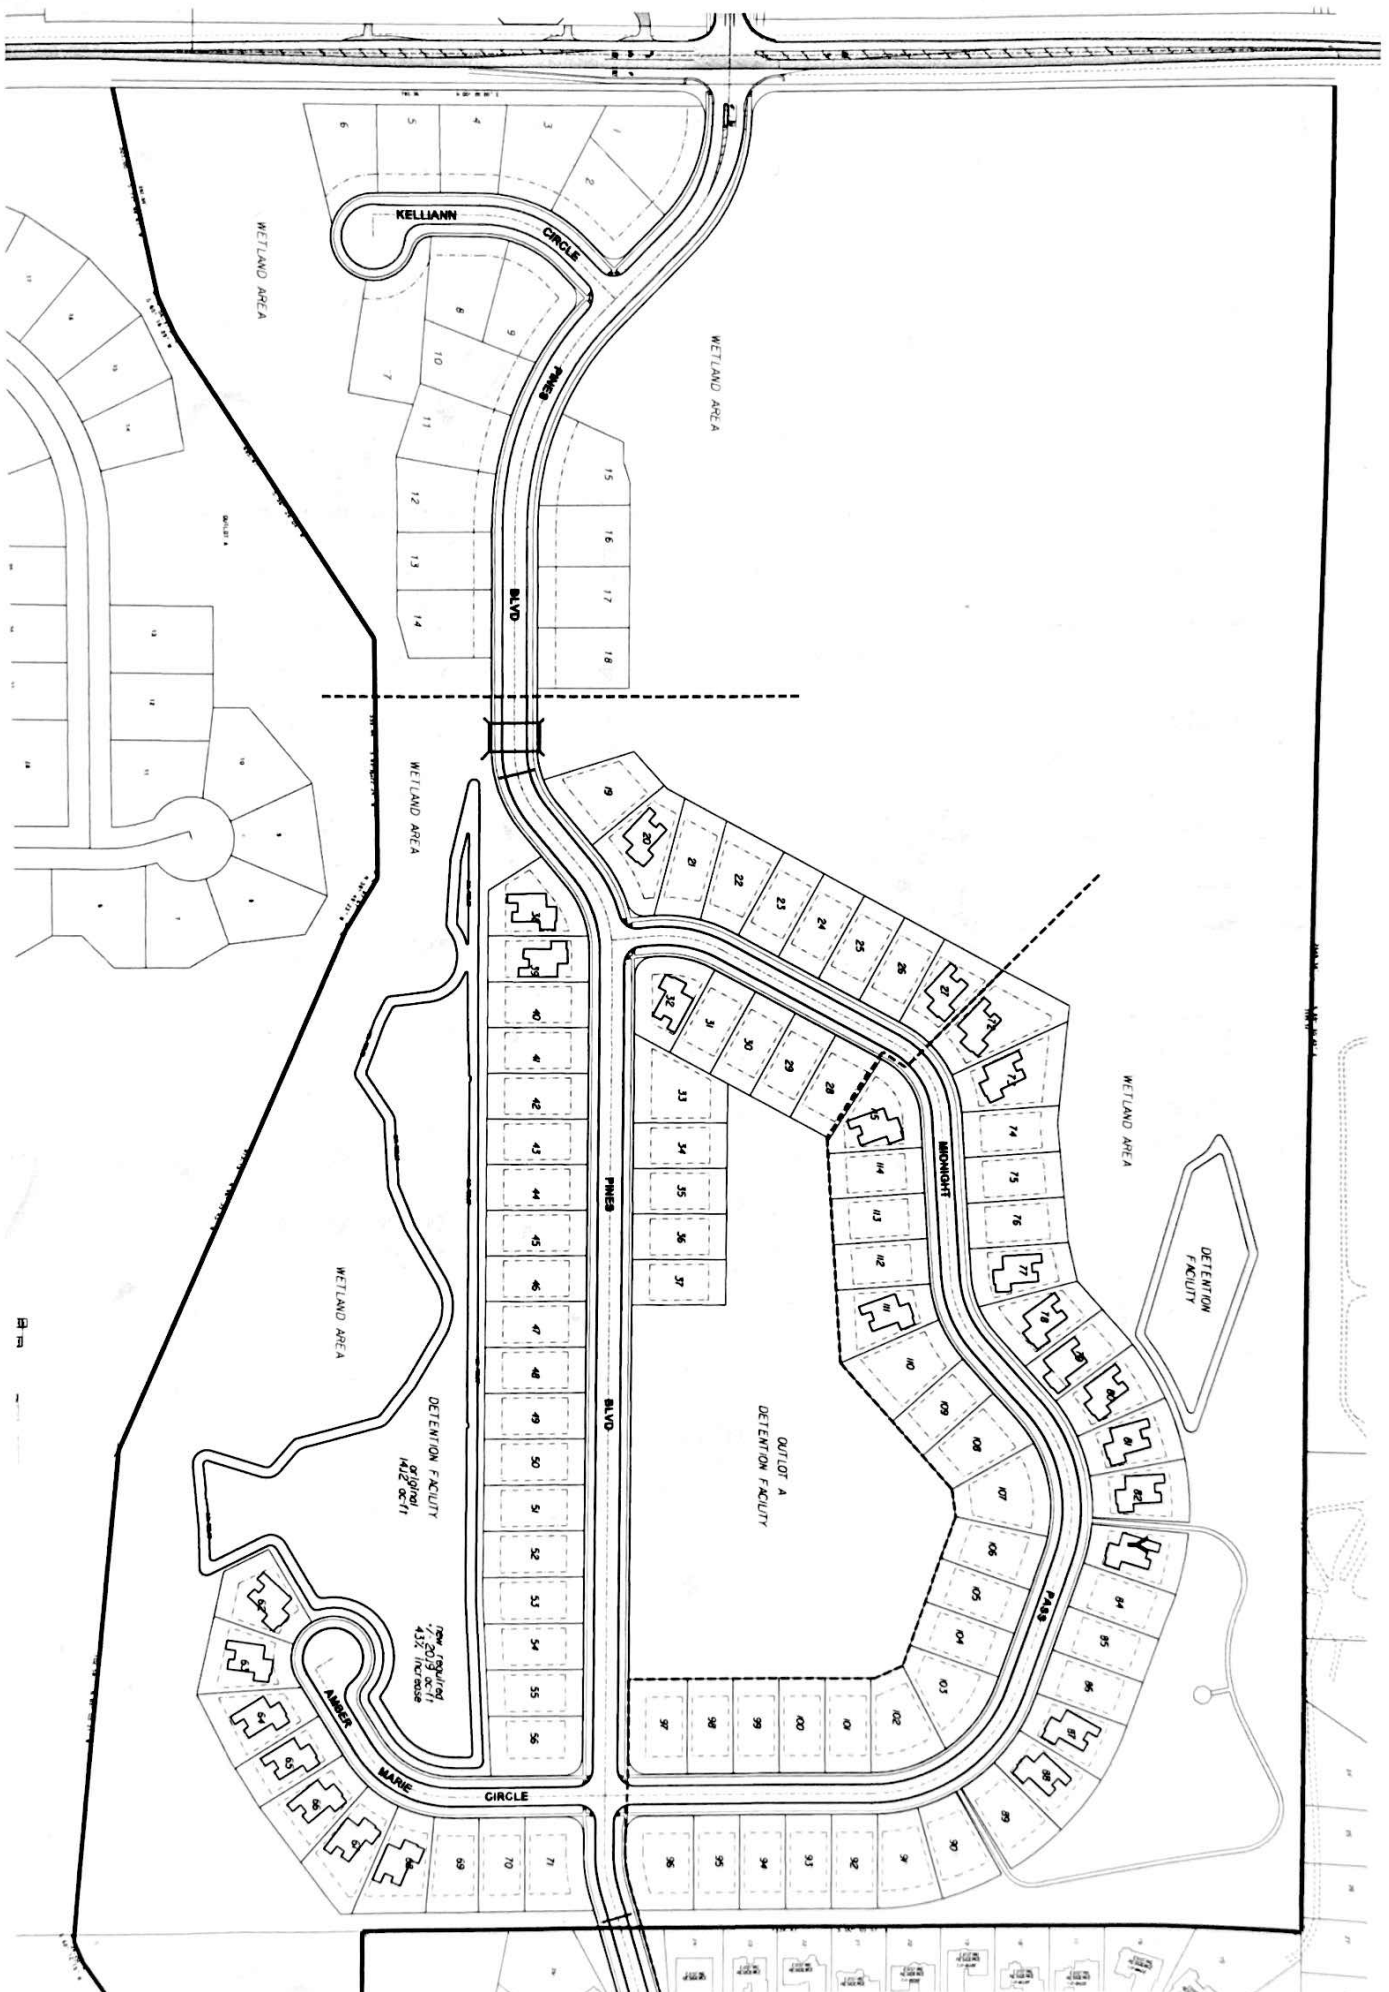

10

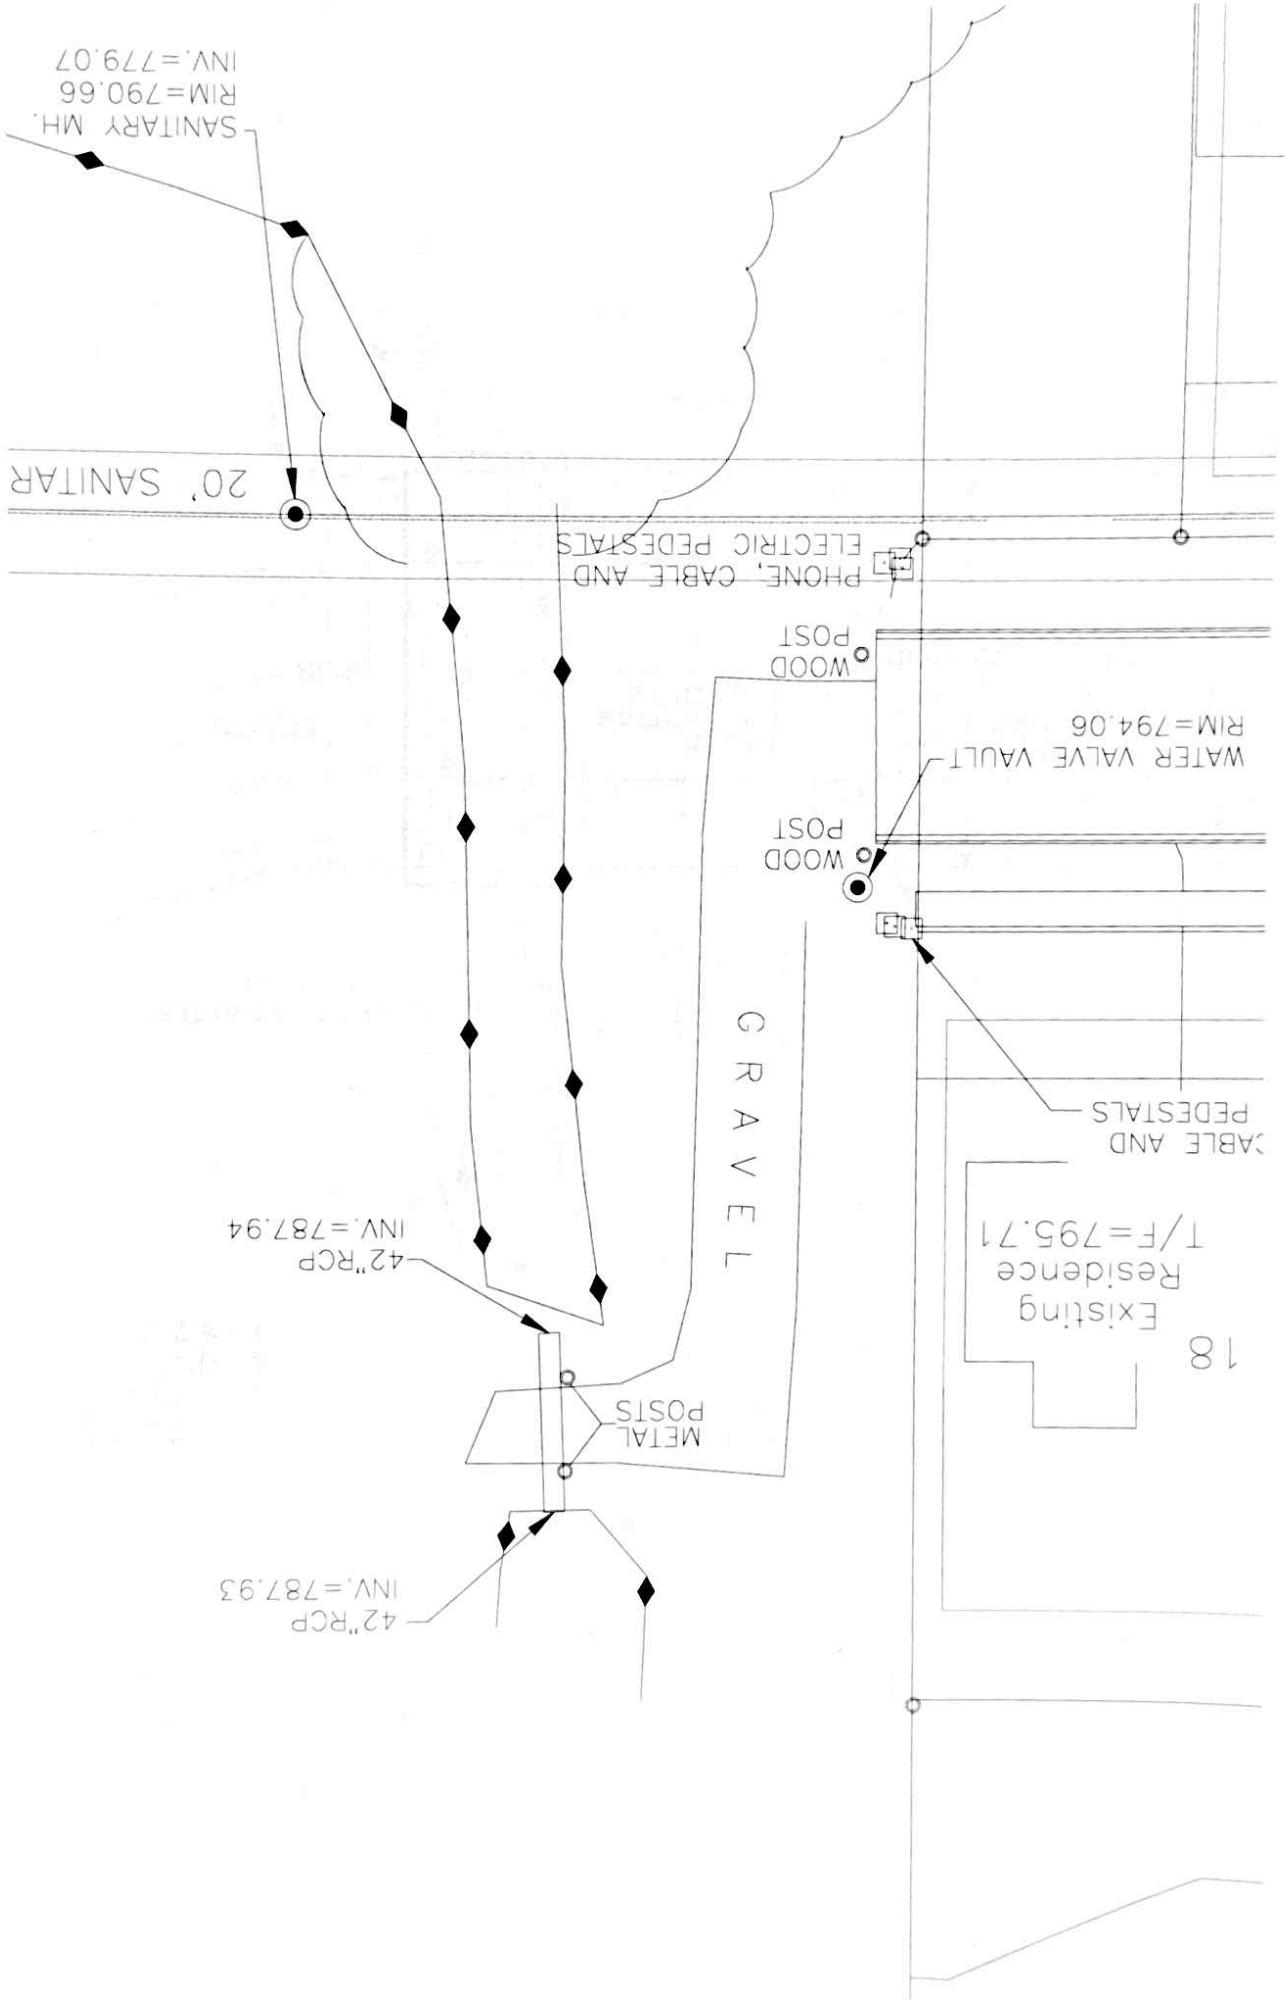

SANITARY MH.  
RIM = 790.66  
INV. = 779.07

20' SANITAR

PHONE, CABLE AND  
ELECTRIC PEDESTALS

WOOD  
POST

RIM = 794.06

WATER VALVE VAULT

WOOD  
POST

CABLE AND  
PEDESTALS

T/F = 795.71

Existing  
Residence

18


GRAVEL

METAL  
POSTS

42" RCP  
INV. = 787.94

42" RCP  
INV. = 787.93




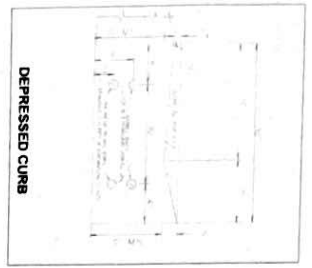



DEPRESSED CURB



M-3 1/2 CURB & GUTTER

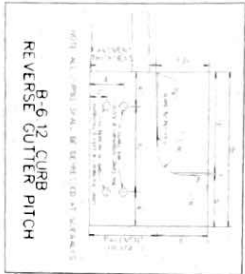

B-6 1/2 CURB REVERSE GUTTER PITCH

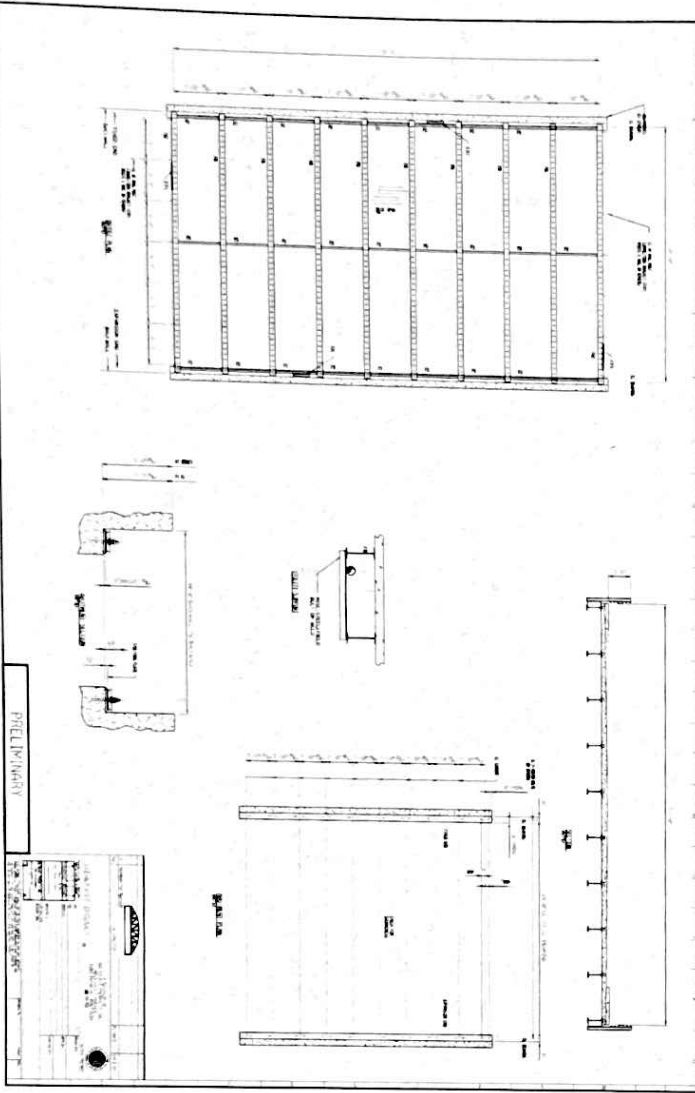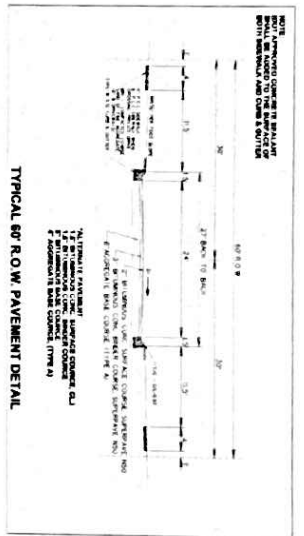




DETAILS

SHEET NUMBER  
**22**  
OF 22 SHEETS

DATE	BY	DESCRIPTION
10/06/05	D.E.O.	REVISED PER IN HOUSE REVIEW
10/07/05	GAZ	REVISED PER VILLAGE REVIEW COMMENTS (APPLIED TECHNOLOGIES AND LAKE COUNTY DEPT. PRAD.)
12/15/05	GAZ	REVISED PER IN HOUSE REVIEW
1/15/06	GAZ	REVISED B 6 1/2 CURB AND GUTTER TO M 3 1/2
3/14/06	GAZ	REVISED PER LAKE COUNTY DEPT. OF ROAD RES. OR COMMENTS DATED 3/14/06

THE PINES

DESIGNED BY: G.A.Z.  
 DRAWN BY: R.E.P.  
 CHECKED BY: D.E.O.  
 ORIGINAL ISSUE: 3/15/06  
 FIELD BOOK No.

PEARSON, BROWN & ASSOCIATES, INC.  
 CONSULTING ENGINEERS  
 186 W. WINCHESTER ROAD, SUITE 206  
 LIBERTYVILLE, IL 62546  
 TEL: (618) 791-4100  
 FAX: (618) 791-2867  
 E-MAIL ADDRESS: [info@pbrown.com](mailto:info@pbrown.com)

LAKE VILLA, ILLINOIS