



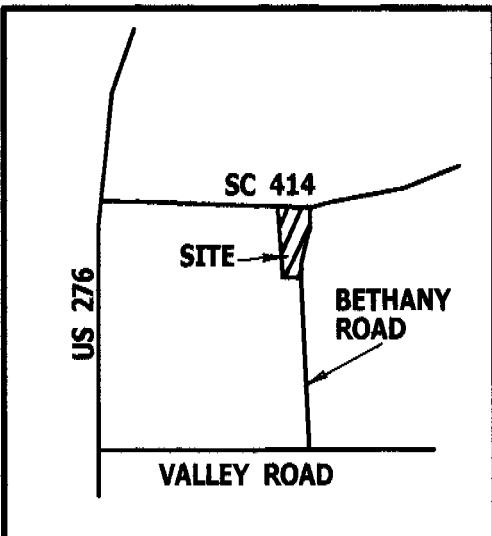

LOCATION MAP NTS

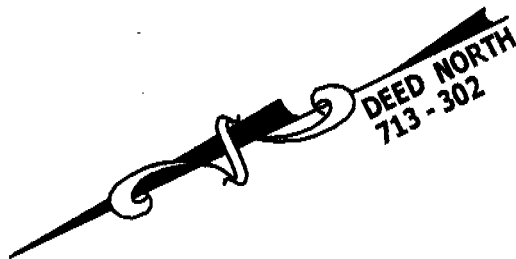

SAMMY R. KAY
985 - 717

REGISTERED
2003 MAY -2 P 2:39

CHARLES D. CORN
1635 - 750


ERIC
WIDENHOUSE
1339 - 903

GREENVILLE

BETHANY ROAD
DITCH TO DITCH R/W
S 42°15'50" E
188.57'

1.49 AC.


BETHANY BAPTIST
CHURCH 1693 - 17

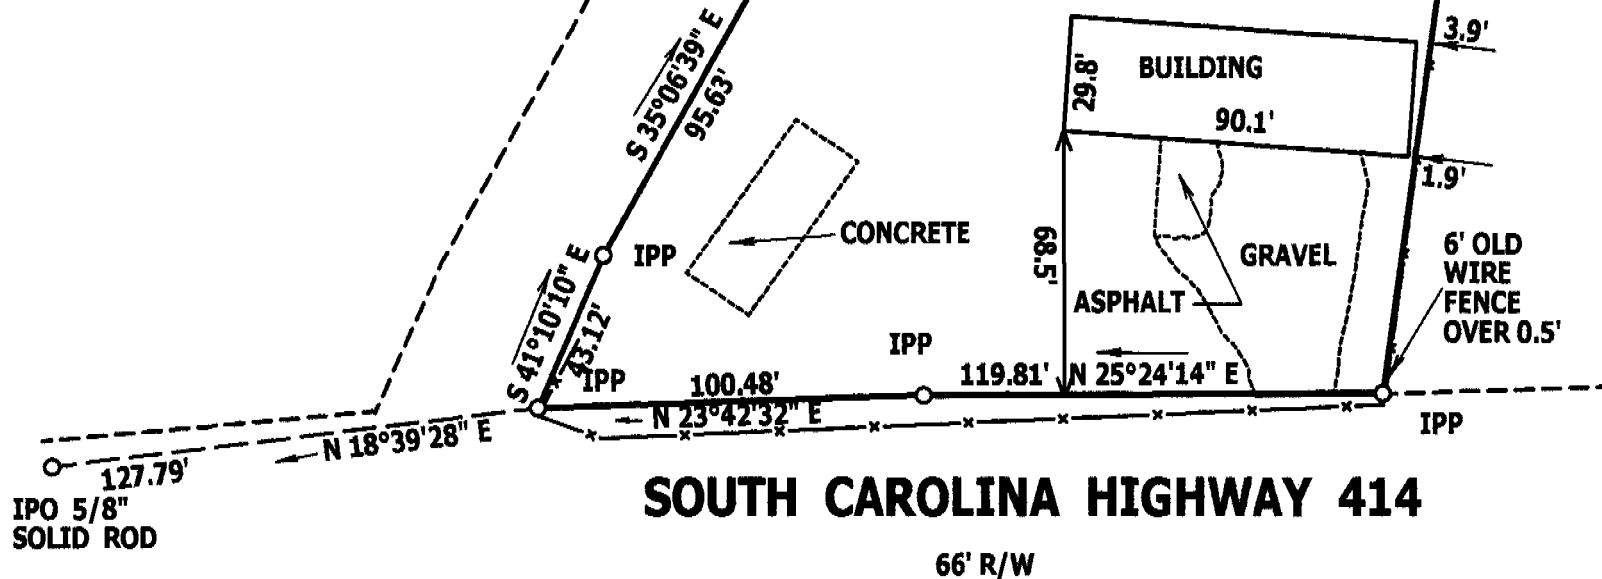

REF:
TAX MAP 505.2 - 1 - 28
DEED 713 - 302
PLAT 31Y - 75

NOTE:
ALL IPP ARE 1/2" REBARS

**SURVEY FOR
DANIEL R. PAQUIN
STATE OF SOUTH CAROLINA GREENVILLE COUNTY
APRIL 25, 2003**

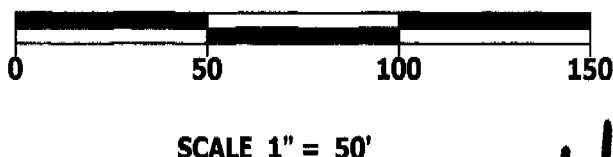

MAY 2 - 2003

CHAPMAN SURVEYING CO. INC.
P.O. BOX 104 TAYLORS S.C. 29687
(864) 322-7610

46-X-91
50616

I HEREBY STATE THAT TO THE BEST OF MY KNOWLEDGE, INFORMATION, AND BELIEF, THE SURVEY SHOWN HEREIN WAS MADE IN ACCORDANCE WITH THE REQUIREMENTS OF THE MINIMUM STANDARDS MANUAL FOR THE PRACTICE OF LAND SURVEYING IN SOUTH CAROLINA, AND MEETS OR EXCEEDS THE REQUIREMENTS FOR A CLASS B SURVEY AS SPECIFIED THEREIN; ALSO THERE ARE NO VISIBLE ENCROACHMENTS OR PROJECTIONS OTHER THAN SHOWN.

[Signature]
MACK L. CHAPMAN JR. PLS 10034 JOB NO. 6707

FILED FOR RECORD IN GREENVILLE
COUNTY SC R.O.D. OFFICE AT 02:39 PM
05 02 03 RECORDED IN PLAT
BOOK 46-X PAGE 0091 THRU 0000
DOC # 2003050616

05-02-2003 0115301

PLAT

MICROFILMED

10.00