


3,080 SF Retail/Office/Flex For Sale

12440 West Ave, San Antonio, TX, 78216

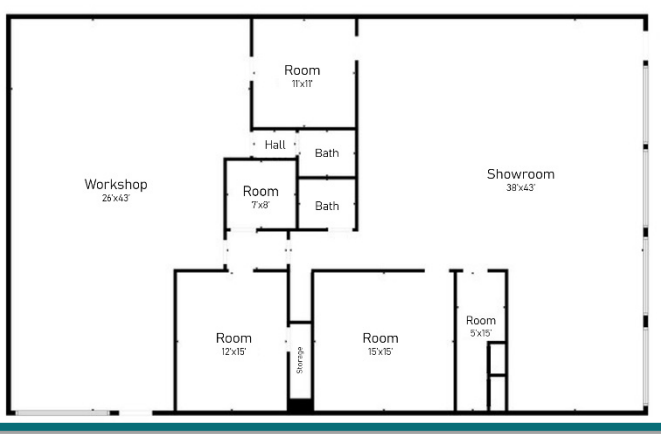

3,080 SF Building

Features:

- I-1 (Light Industrial) Zoning
- Airport Area
- Retail or Office/Flex
- West Ave. & W. Nakoma Dr.
- 10 Parking Spaces
- 17,761 cars/day
- \$775,000

TODD BEEBE, Broker


Cell: (210) 410-9904

tbeebe@hoganre.com

HOGAN
COMMERCIAL PARTNERS

1618 Lockhill Selma Rd., San Antonio, TX 78213

SUBJECT TO RESTRICTIVE COVENANTS AND / OR EASEMENTS RECORDED IN:
VOL. 6931, PAGE, 374, DEED RECORDS VOL. 3673, PAGE, 118, REAL PROPERTY RECORDS
BEXAR COUNTY, TEXAS

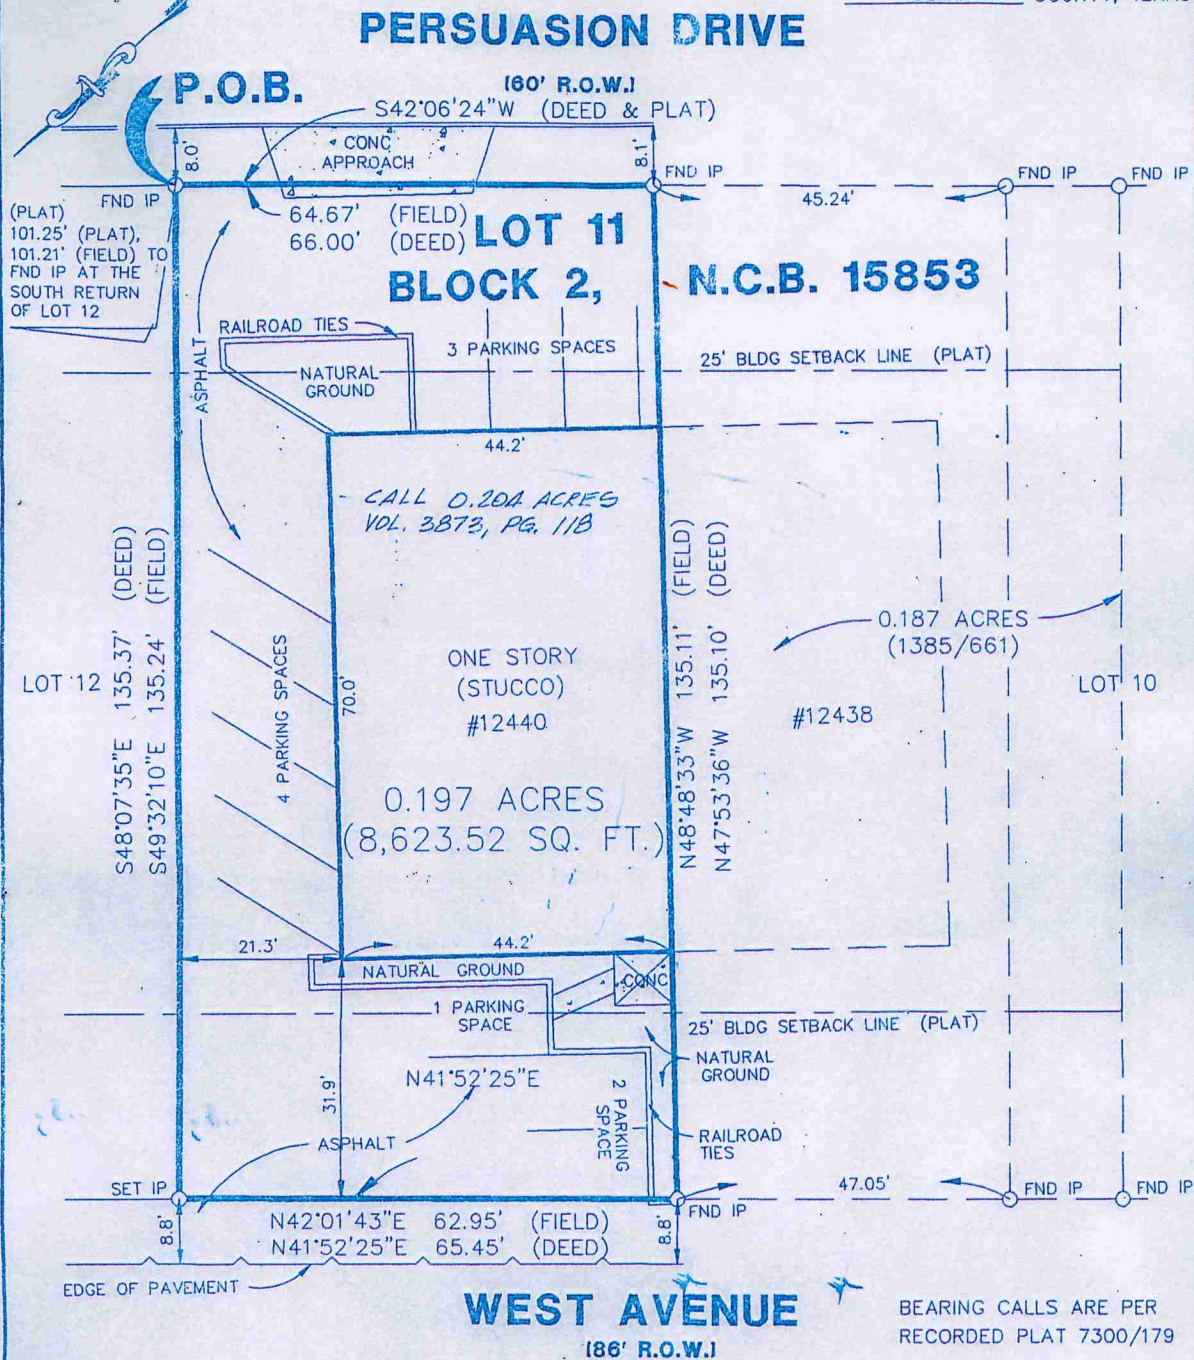

SCALE: 1"=20'

CLIENT: STEVE SOBLE

I, a Registered Professional Land Surveyor in the State of Texas, do hereby certify to and

ALAMO TITLE COMPANY

that the above plat is true and correct according to an actual survey made on the ground, under my supervision, of the property described hereon (and/or by metes and bounds on attached sheet). I further certify that all easements and right-of-ways of which I have been advised are shown hereon and that, except as shown hereon, there are no encroachments, no overlapping of improvement and no discrepancies or conflicts in the boundary lines, and no evidence of other easements or right-of-ways on the ground. I further certify that the subject property has access to a dedicated right-of-way.

****SEE ATTACHED METES & BOUNDS****

of the _____ records of _____ County, Texas.
Witness my hand and seal this _____ 1st _____ day of _____ MAY _____, 19 95.
Owner: SURESH PITAMBER
Address: 12440 WEST AVENUE _____ CF No. 321132



GE REAVES ENGINEERING, INC.
P.O. BOX 791793
SAN ANTONIO, TEXAS 78279-1793
210/490-4506 • FAX: 210 490-4812



5-395

Steven J. Betz
Registered Professional Land Surveyor
JOB NO. A17544

Workshop
26'x43'

Room
11'x11'

Hall

Bath

Room
7'x8'

Bath


Showroom
38'x43'

Room
12'x15'

Storage

Room
15'x15'

Room
5'x15'

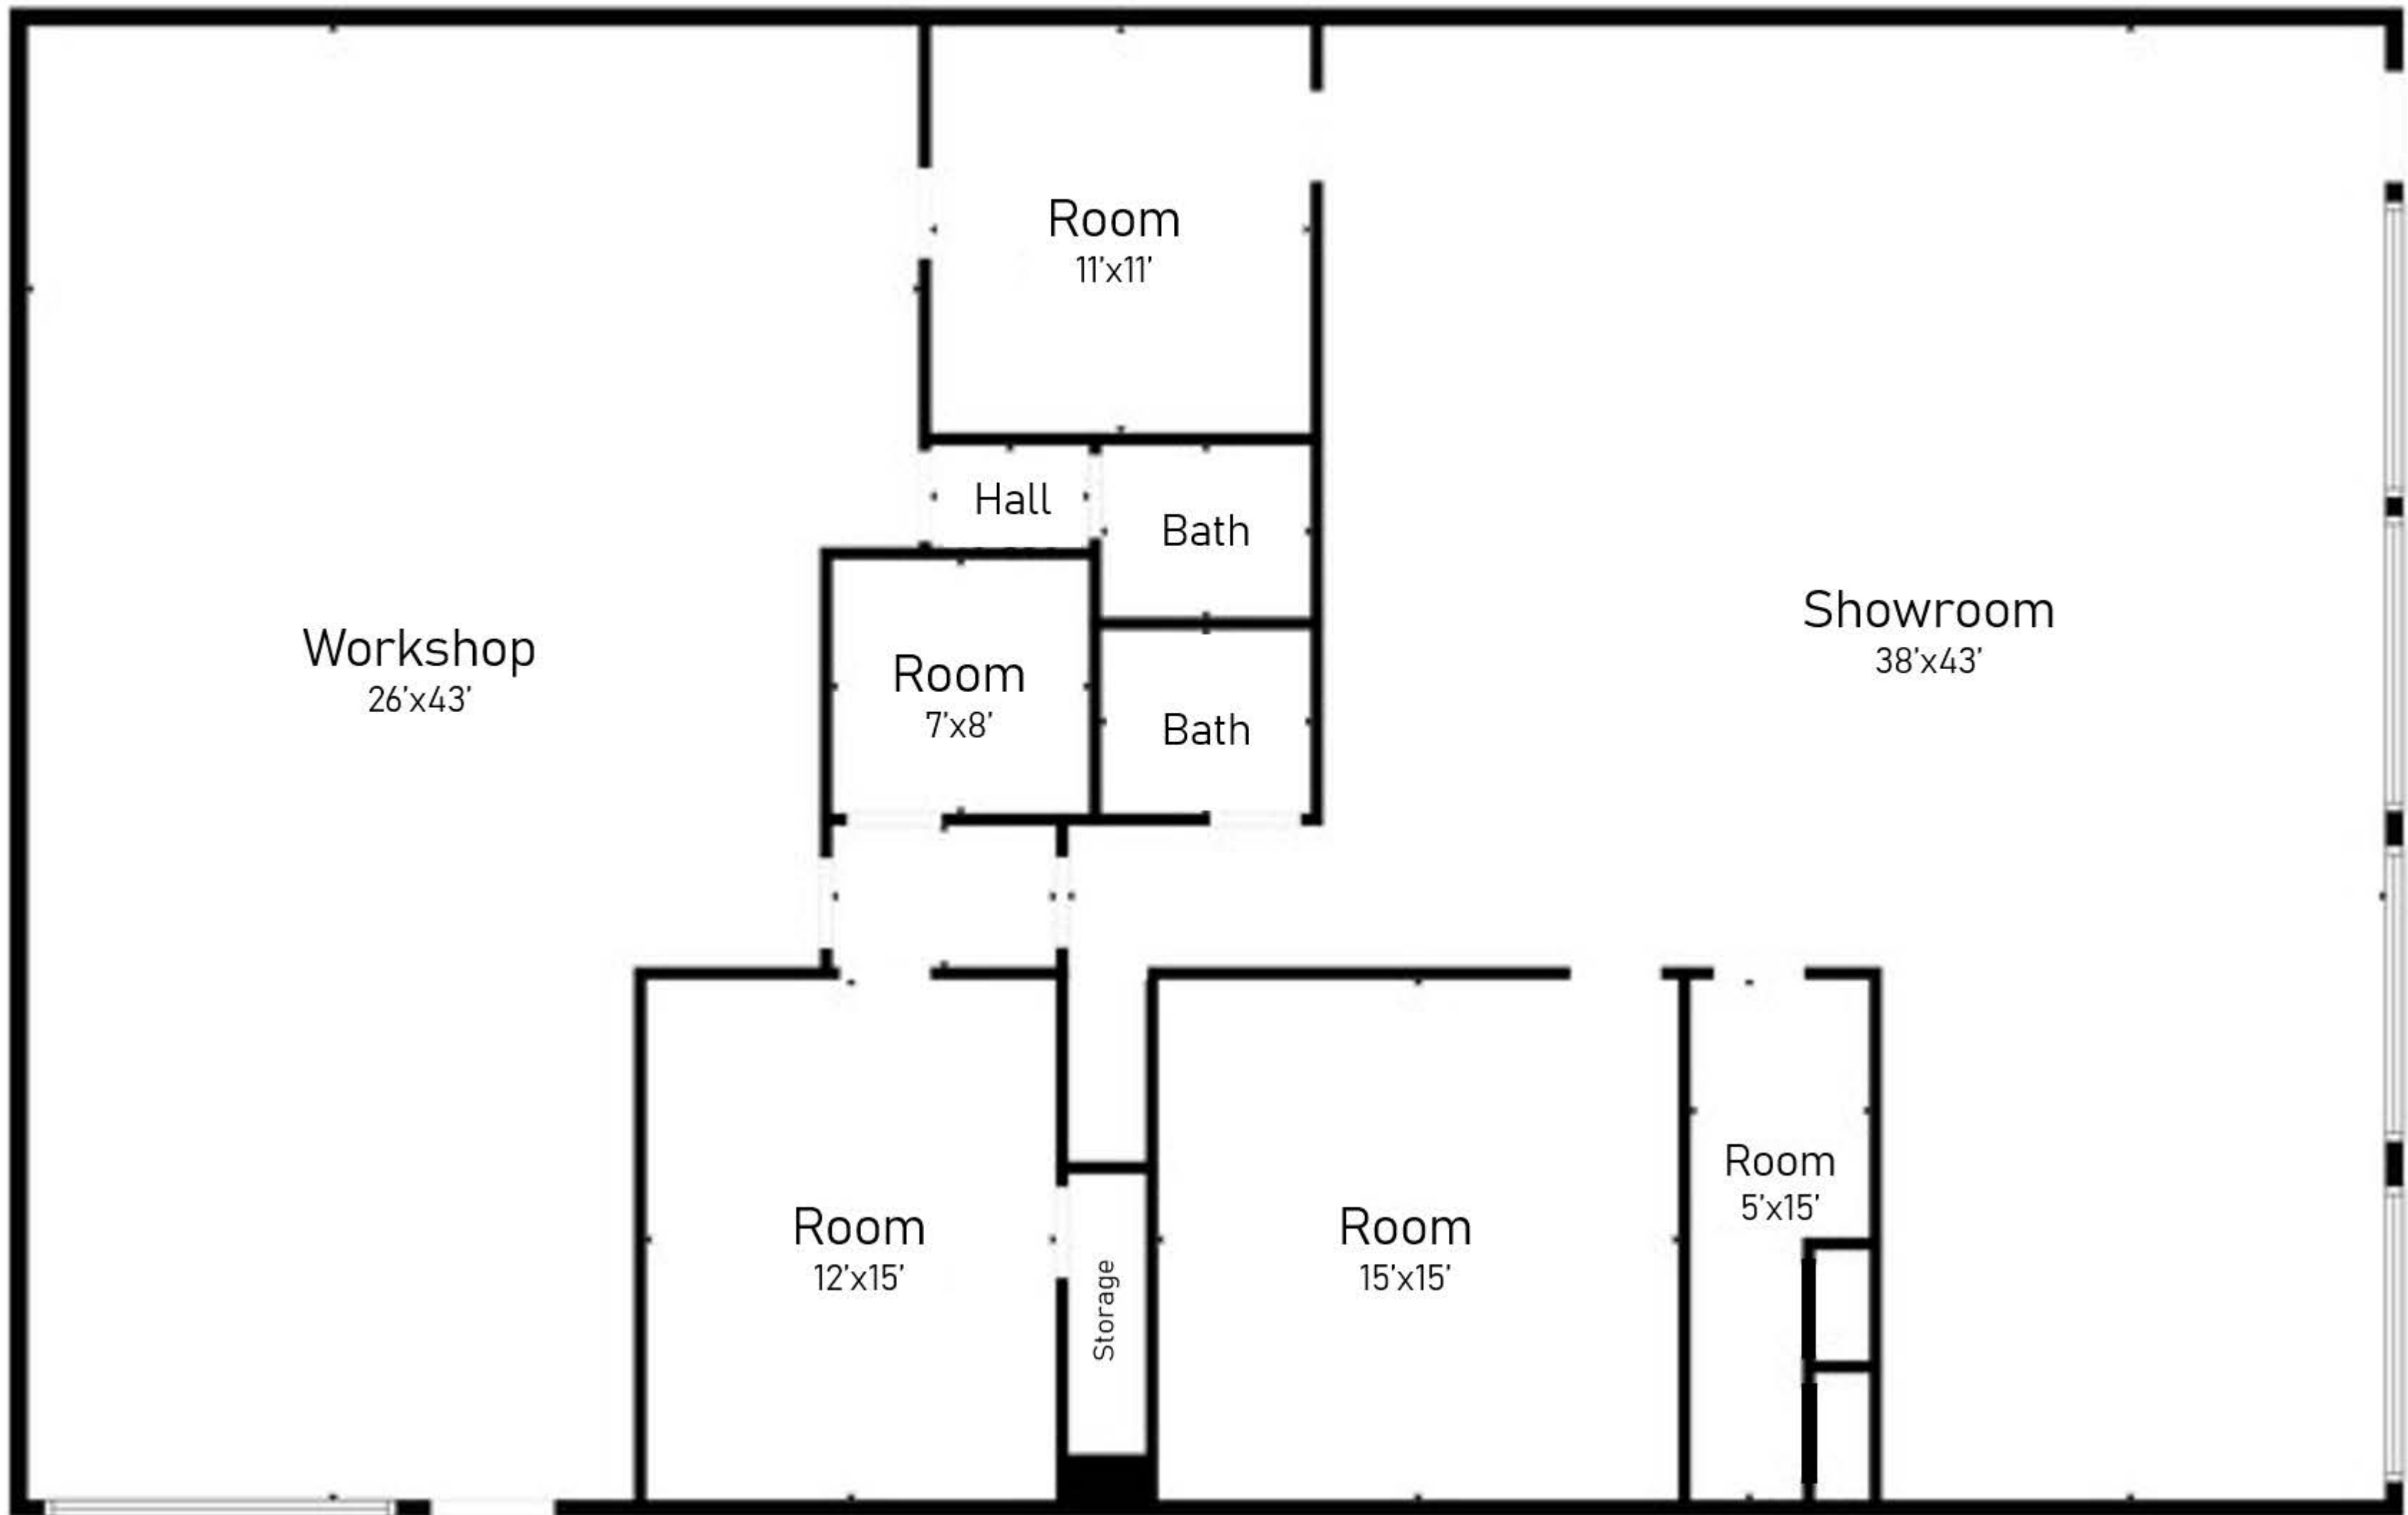



Information About Brokerage Services

Texas law requires all real estate license holders to give the following information about brokerage services to prospective buyers, tenants, sellers and landlords.

2-10-2025



TYPES OF REAL ESTATE LICENSE HOLDERS:

- **A BROKER** is responsible for all brokerage activities, including acts performed by sales agents sponsored by the broker.
- **A SALES AGENT** must be sponsored by a broker and works with clients on behalf of the broker.

A BROKER'S MINIMUM DUTIES REQUIRED BY LAW (A client is the person or party that the broker represents):

- Put the interests of the client above all others, including the broker's own interests;
- Inform the client of any material information about the property or transaction received by the broker;
- Answer the client's questions and present any offer to or counter-offer from the client; and
- Treat all parties to a real estate transaction honestly and fairly.

A LICENSE HOLDER CAN REPRESENT A PARTY IN A REAL ESTATE TRANSACTION:

AS AGENT FOR OWNER (SELLER/LANDLORD): The broker becomes the property owner's agent through an agreement with the owner, usually in a written listing to sell or property management agreement. An owner's agent must perform the broker's minimum duties above and must inform the owner of any material information about the property or transaction known by the agent, including information disclosed to the agent or subagent by the buyer or buyer's agent. **An owner's agent fees are not set by law and are fully negotiable.**

AS AGENT FOR BUYER/TENANT: The broker becomes the buyer/tenant's agent by agreeing to represent the buyer, usually through a written representation agreement. A buyer's agent must perform the broker's minimum duties above and must inform the buyer of any material information about the property or transaction known by the agent, including information disclosed to the agent by the seller or seller's agent. **A buyer/tenant's agent fees are not set by law and are fully negotiable.**

AS AGENT FOR BOTH - INTERMEDIARY: To act as an intermediary between the parties the broker must first obtain the written agreement of *each party* to the transaction. The written agreement must state who will pay the broker and, in conspicuous bold or underlined print, set forth the broker's obligations as an intermediary. A broker who acts as an intermediary:

- Must treat all parties to the transaction impartially and fairly;
- May, with the parties' written consent, appoint a different license holder associated with the broker to each party (owner and buyer) to communicate with, provide opinions and advice to, and carry out the instructions of each party to the transaction.
- Must not, unless specifically authorized in writing to do so by the party, disclose:
 - that the owner will accept a price less than the written asking price;
 - that the buyer/tenant will pay a price greater than the price submitted in a written offer; and
 - any confidential information or any other information that a party specifically instructs the broker in writing not to disclose, unless required to do so by law.

AS SUBAGENT: A license holder acts as a subagent when aiding a buyer in a transaction without an agreement to represent the buyer. A subagent can assist the buyer but does not represent the buyer and must place the interests of the owner first.

TO AVOID DISPUTES, ALL AGREEMENTS BETWEEN YOU AND A BROKER SHOULD BE IN WRITING AND CLEARLY ESTABLISH:

- The broker's duties and responsibilities to you, and your obligations under the representation agreement.
- Who will pay the broker for services provided to you, when payment will be made and how the payment will be calculated.

LICENSE HOLDER CONTACT INFORMATION: This notice is being provided for information purposes. It does not create an obligation for you to use the broker's services. Please acknowledge receipt of this notice below and retain a copy for your records.

_____ Licensed Broker /Broker Firm Name or Primary Assumed Business Name	_____ License No.	_____ Email	_____ Phone
_____ Designated Broker of Firm	_____ License No.	_____ Email	_____ Phone
_____ Licensed Supervisor of Sales Agent/ Associate	_____ License No.	_____ Email	_____ Phone
_____ Sales Agent/Associate's Name	_____ License No.	_____ Email	_____ Phone

Buyer/Tenant/Seller/Landlord Initials

Date