


WILKINSBURG, PA

CENTER FOR
CIVIC ARTS

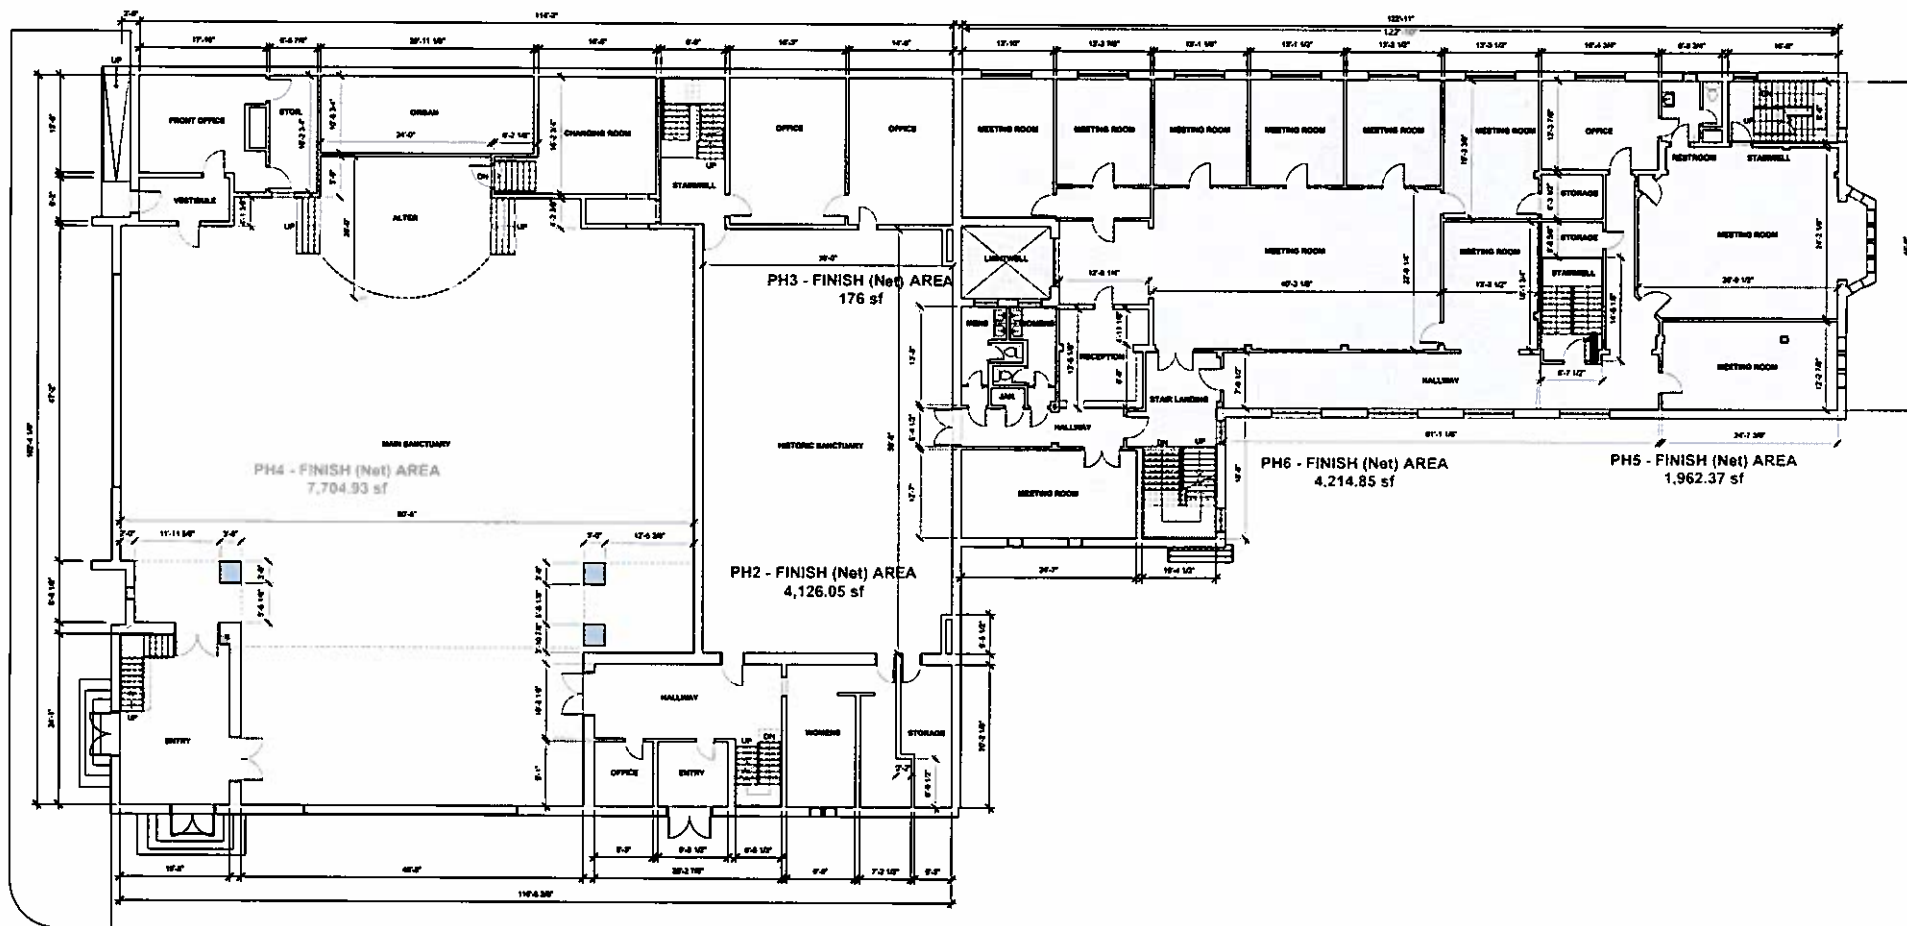

EXISTING FIRST FLOOR PLAN
1/8" = 1'-0"

PRINTED: 4/20/2018 2:25:38 PM


© ROTHSCHILD
DOYNO
COLLABORATIVE


**Rothschild
Doyno**
COLLABORATIVE

ARCHITECTS AND DESIGNERS

NOT FOR
CONSTRUCTION

VISION PLANNING
DECEMBER 7, 2019
TITLE
FIRST FLOOR PLAN -
EXISTING
DRAWING
A003

WILKINSBURG, PA
CENTER FOR CIVIC ARTS

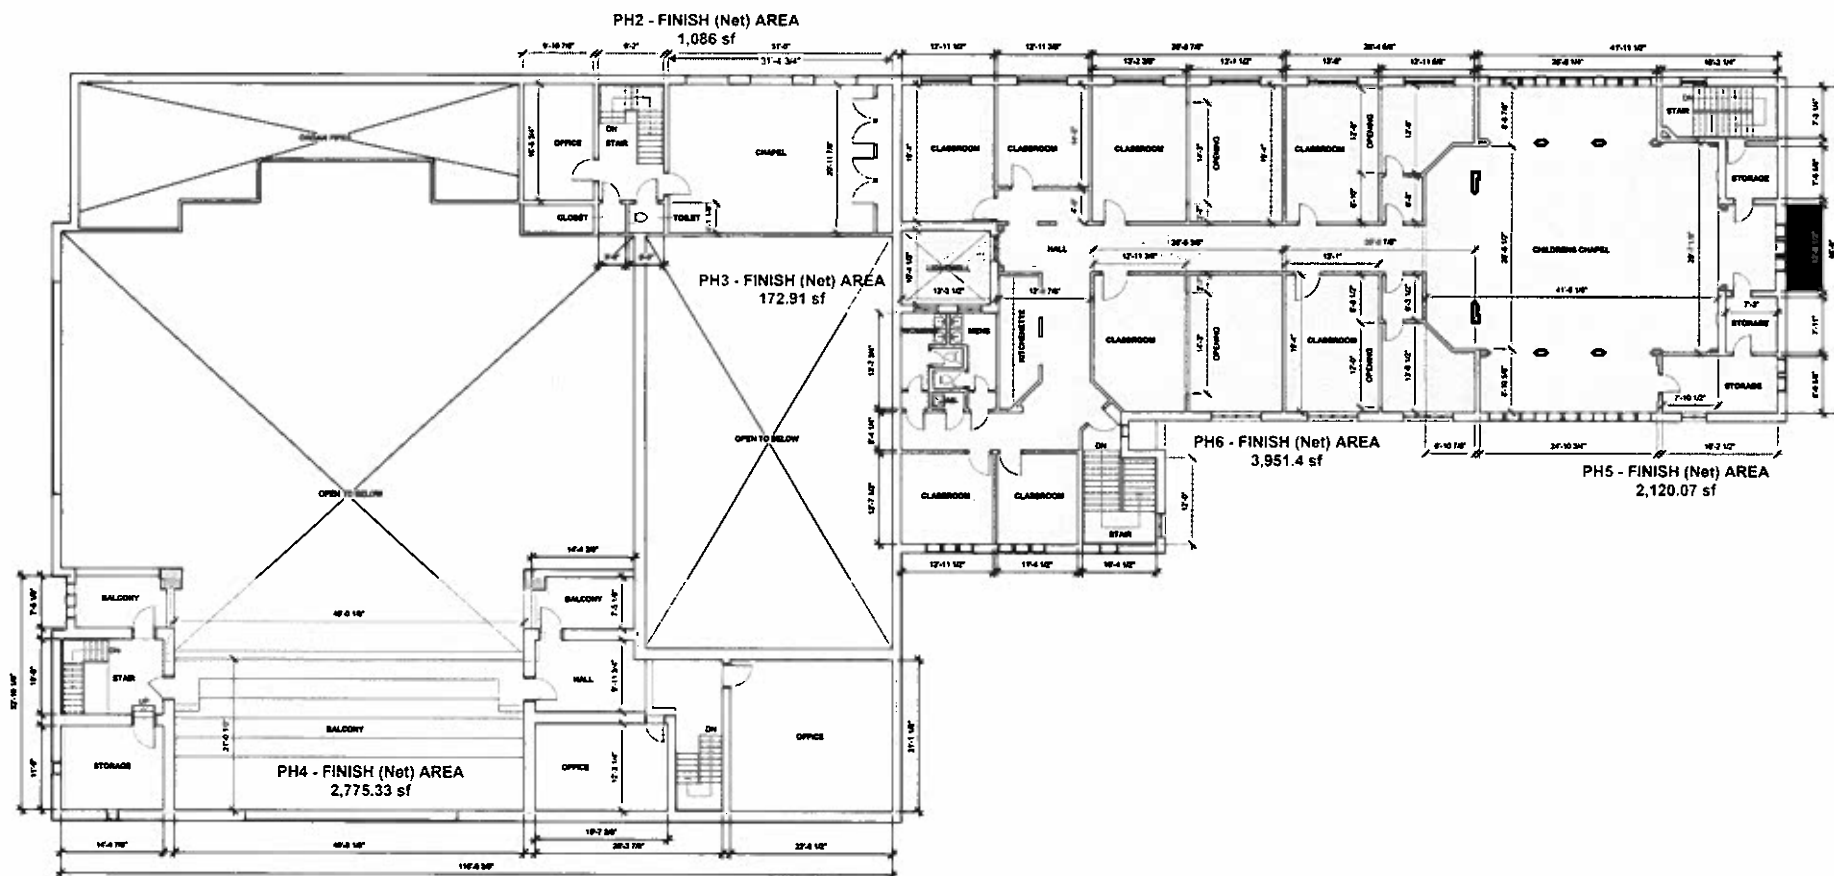


1
A004



Rothschild Doyno
COLLABORATIVE
ARCHITECTURE AND DESIGN

NOT FOR CONSTRUCTION

VISION PLANNING
DECEMBER 7, 2019
TITLE
SECOND FLOOR PLAN - EXISTING
DRAWING
A004

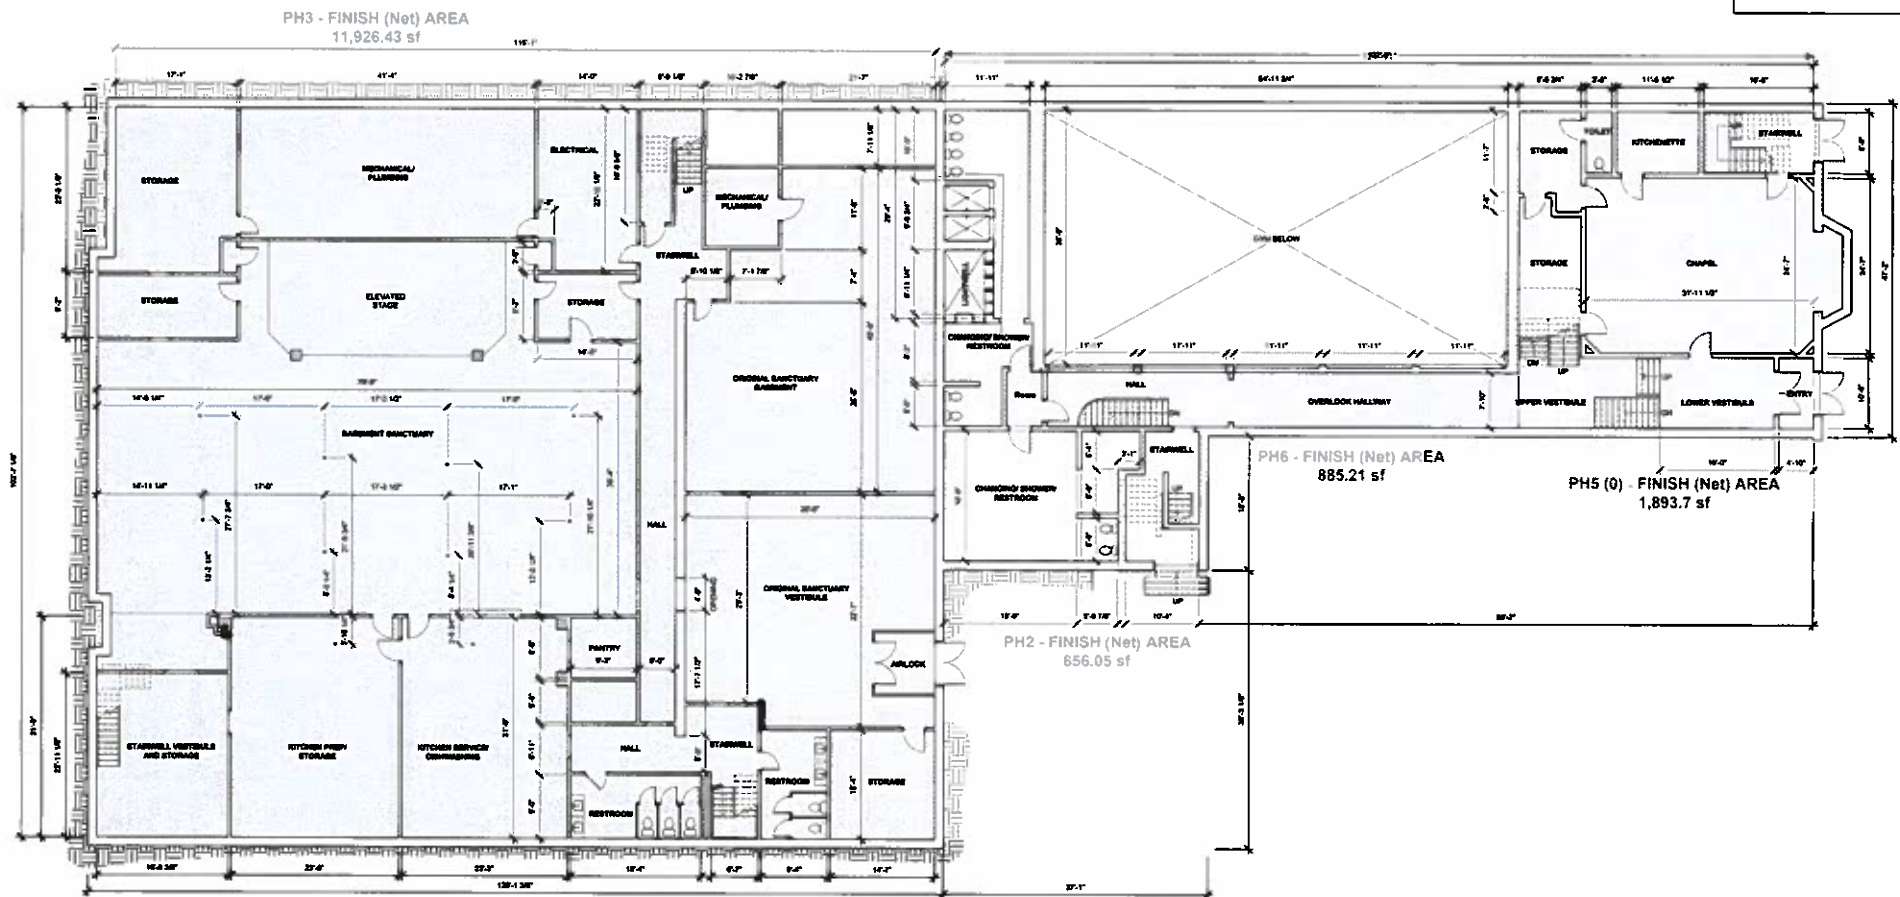

EXISTING BASEMENT FLOOR PLAN
1/8" = 1'-0"

PRINTED: 4/20/2010 5:25:36 PM


**Rothschild
Doyno
COLLABORATIVE**
ARCHITECTS AND INTERIORS

**NOT FOR
CONSTRUCTION**

VISION PLANNING
DECEMBER 7, 2019
TITLE
BASEMENT FLOOR PLAN -
EXISTING
DRAWING
A002