


CVS 965WPR

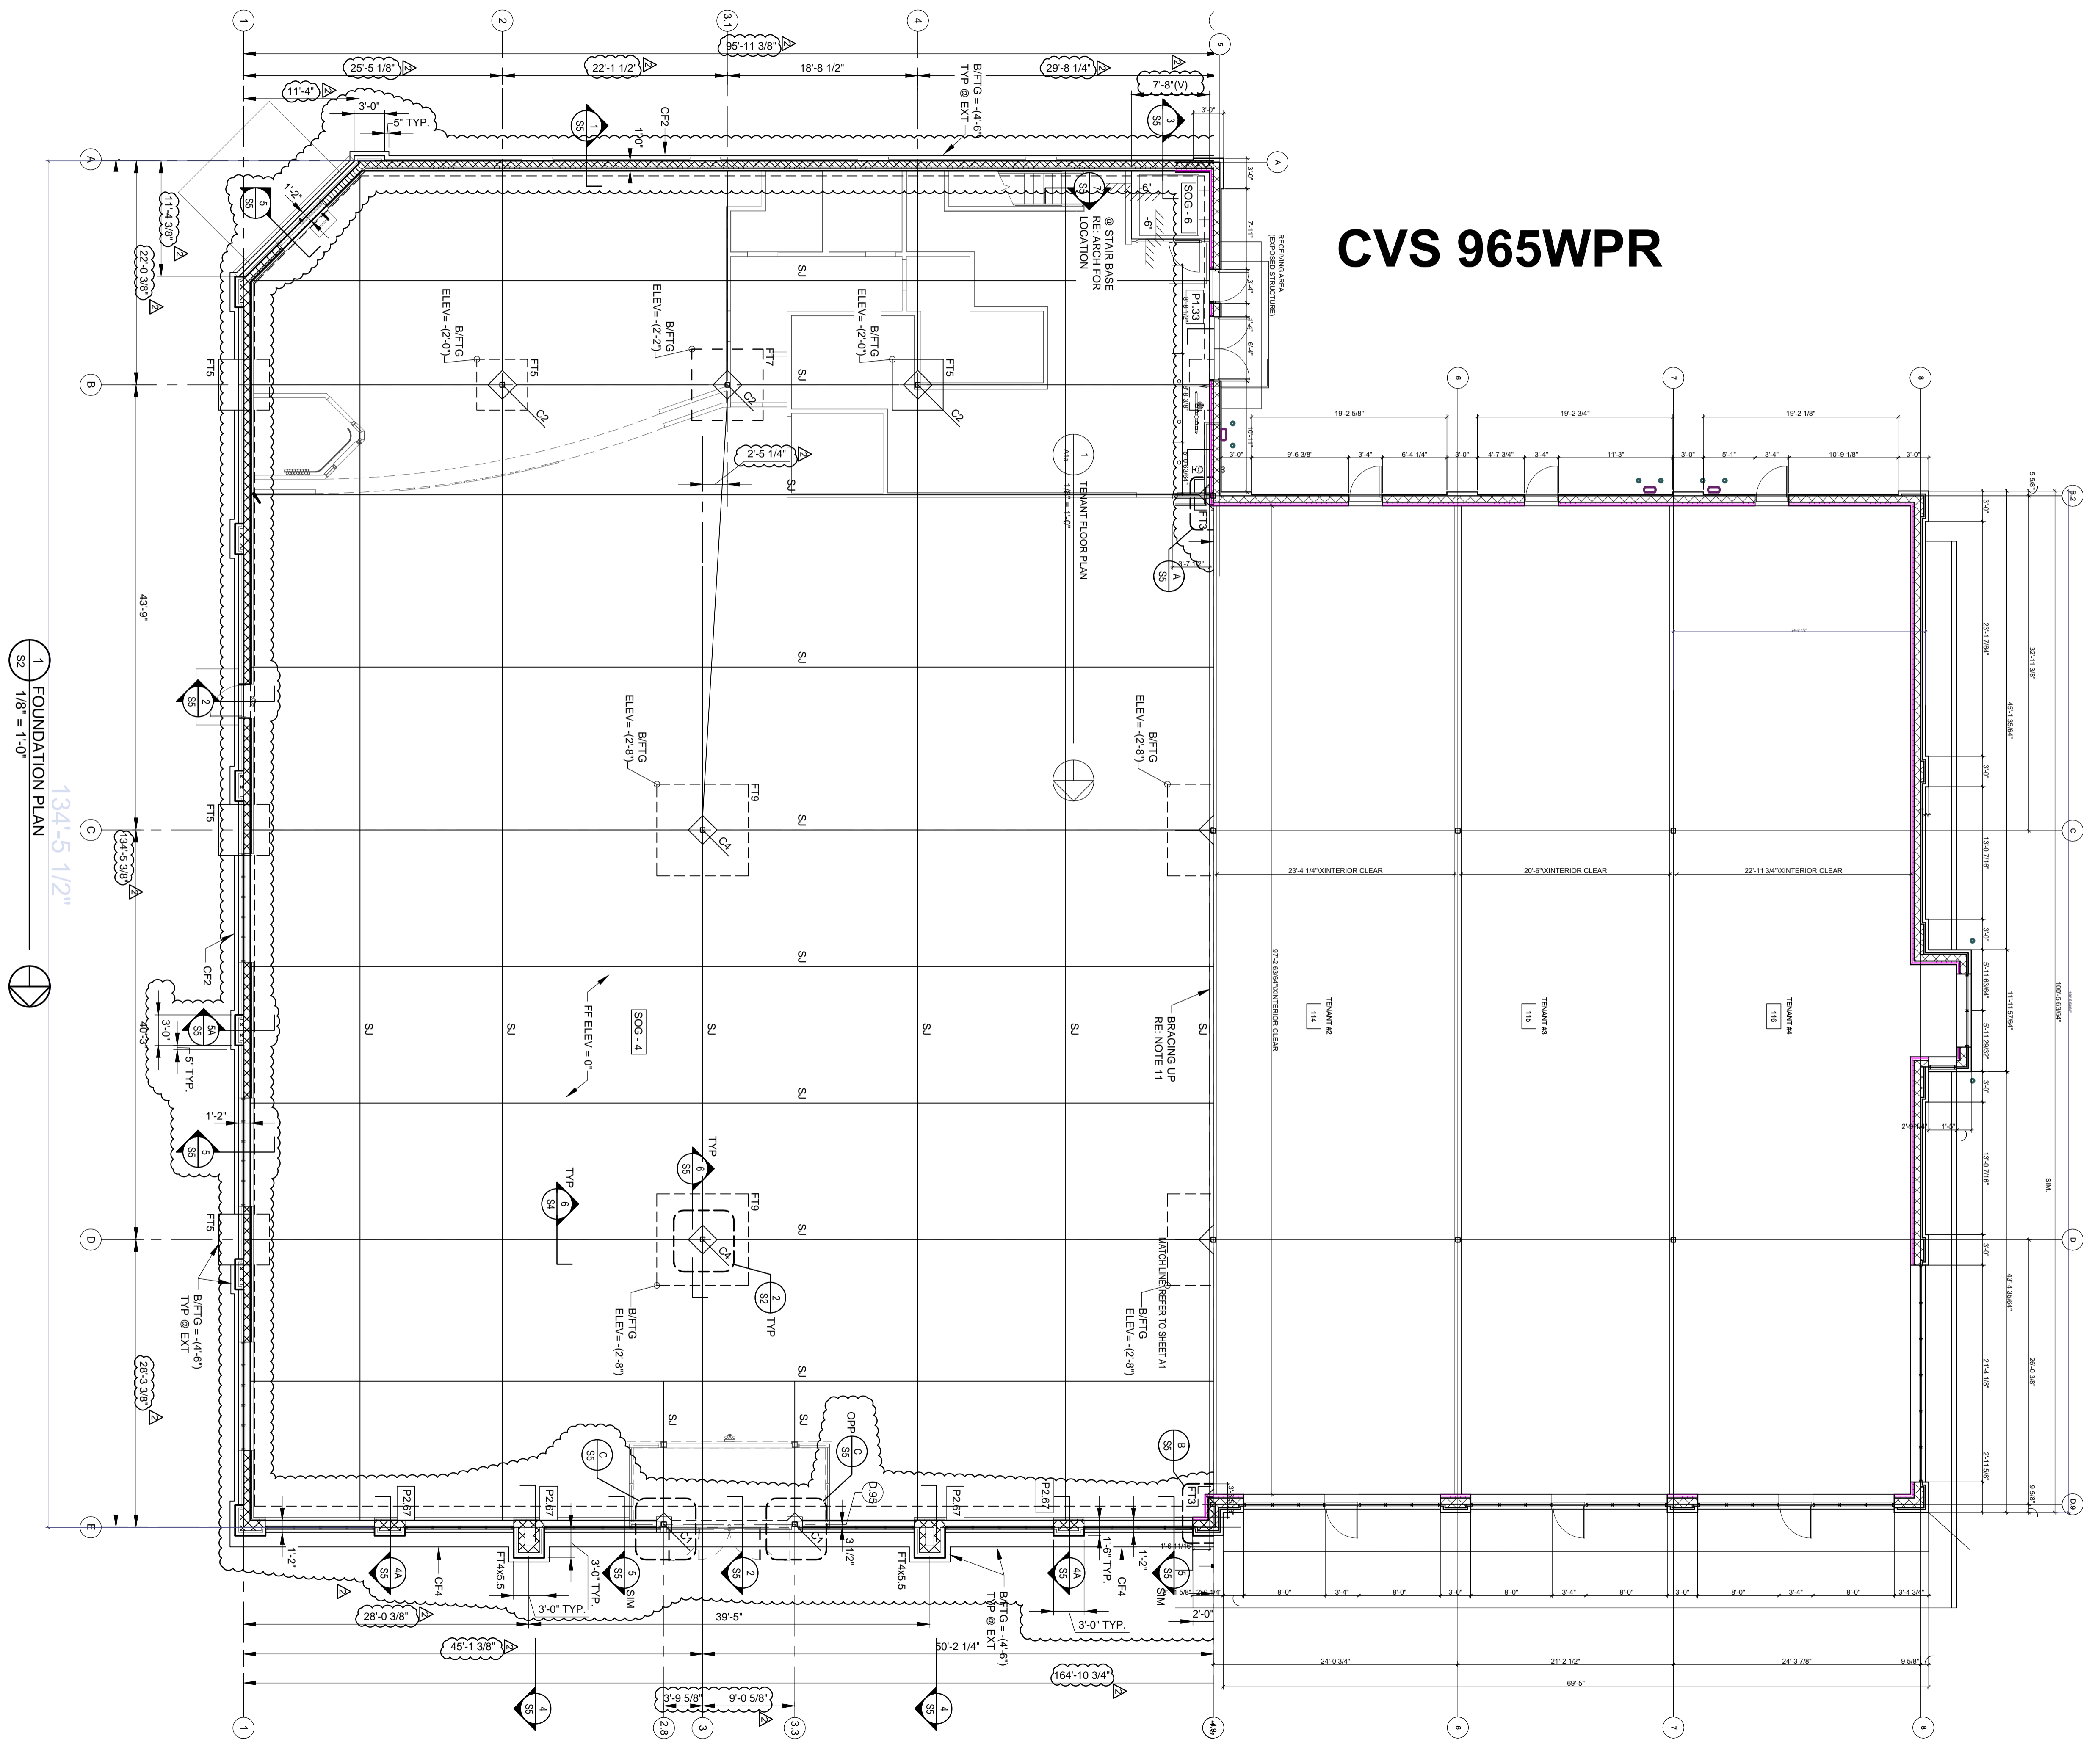

1 FOUNDATION PLAN
1/8" = 1'-0"
134'-5 1/2"