


25 31
26 42

2102.5'
N 14°23' W

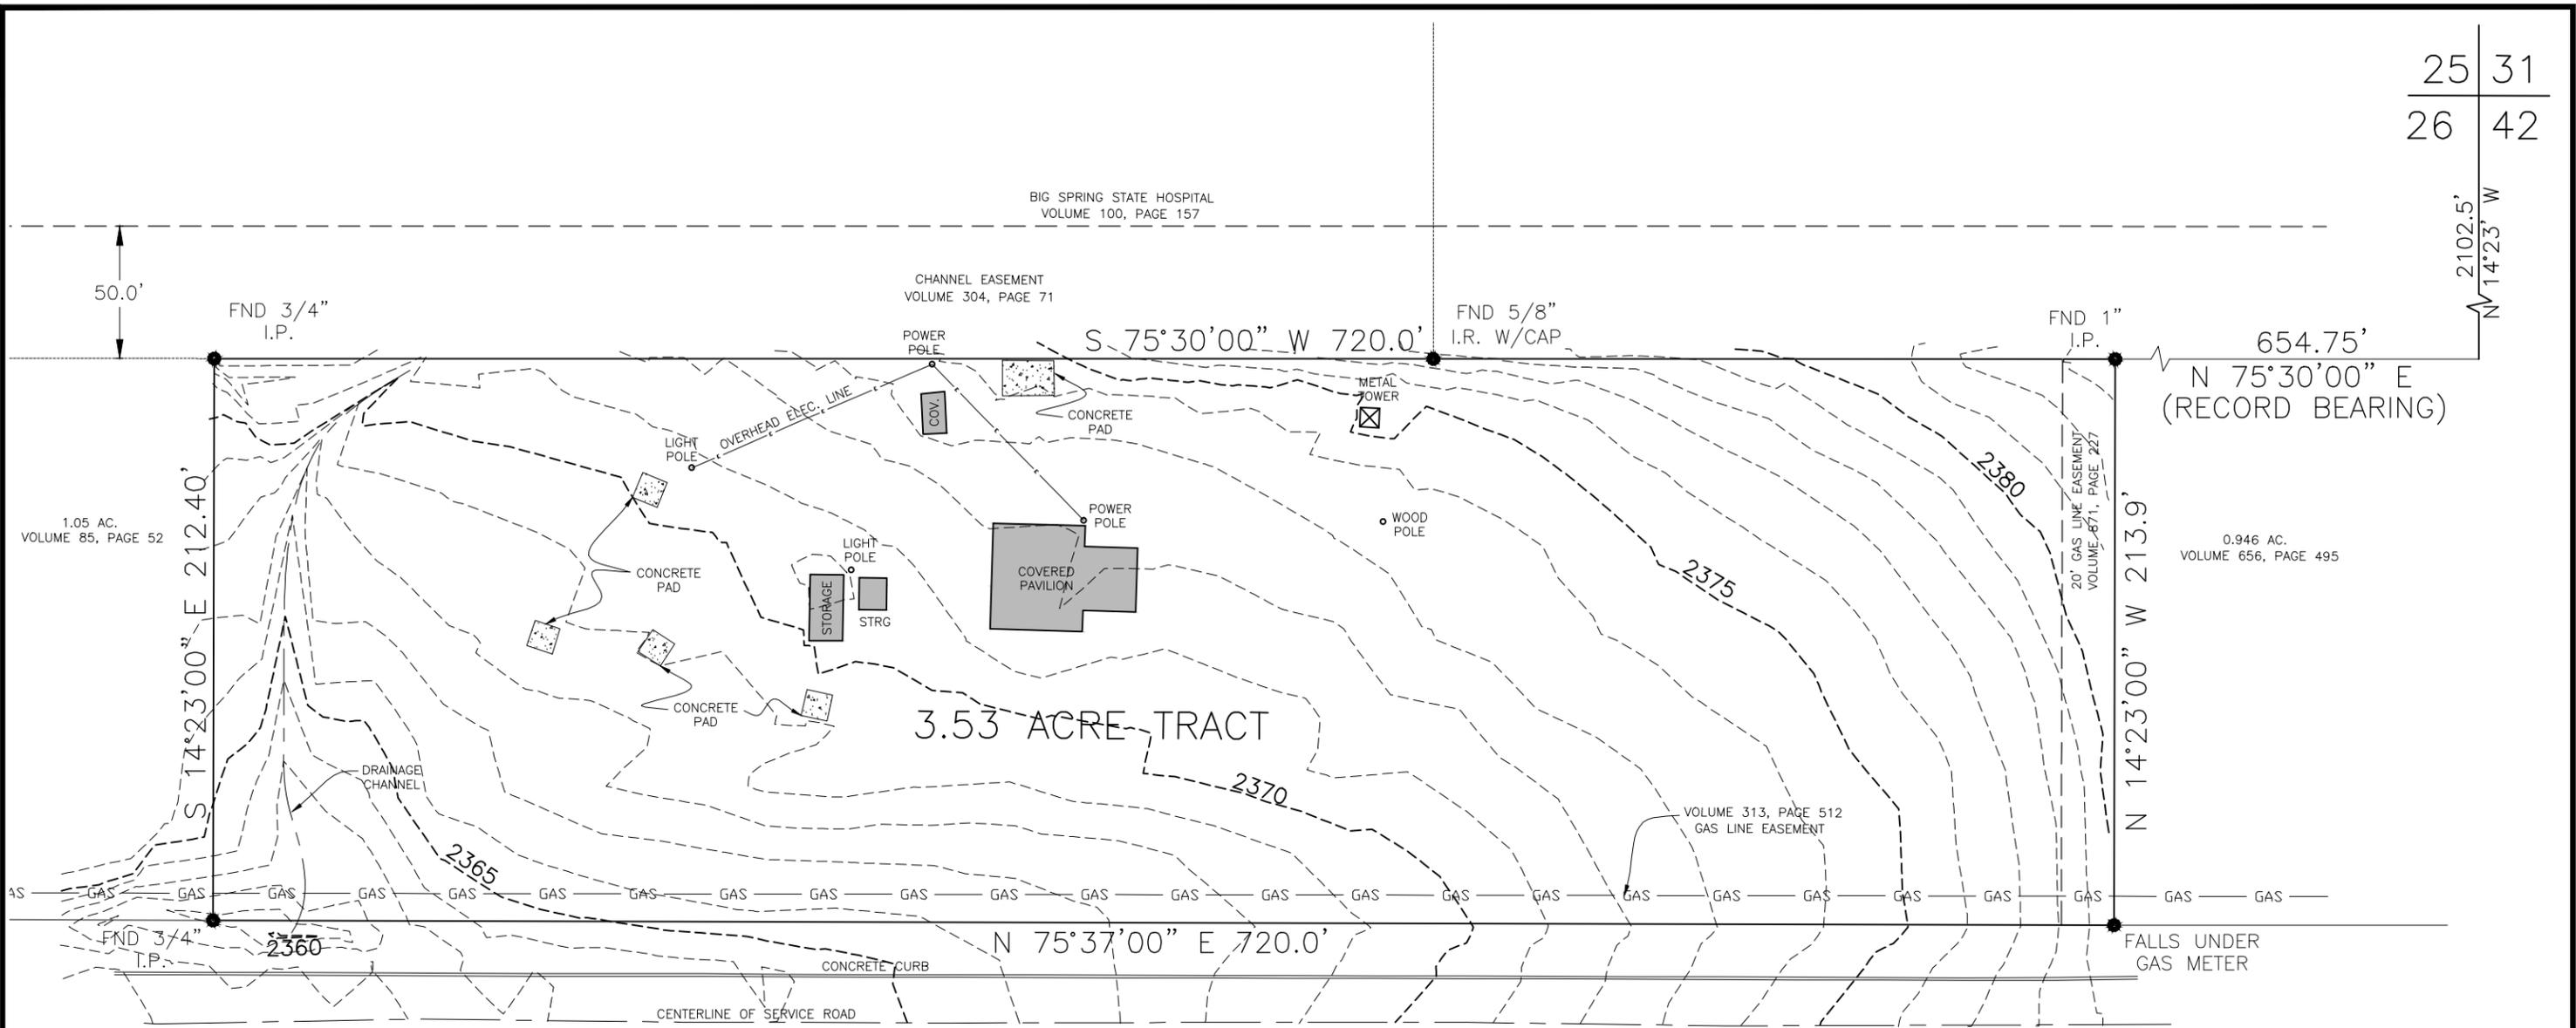

NORTH SERVICE ROAD
INTERSTATE HIGHWAY NO. 20
(400' RIGHT-OF-WAY)

VOLUME 286, P. 164
VOLUME 291, P. 2

PLAT
OF
A 3.53 ACRE TRACT OUT OF SECTION 26, BLOCK 33,
T-1-N, T.& P. RR. CO. SURVEY,
HOWARD COUNTY, TEXAS


EASEMENTS DO NOT CROSS PROPERTY
VOL. 796, P. 670
VOL. 760, P. 463

SURVEY PLAT FOR: DIPAL PATEL
TO LIEN HOLDER ISSUING THE INSURANCE UNDERWRITER
AND SURETY TITLE COMPANY, BIG SPRING, TEXAS
THIS SURVEY PLAT IS PROVIDED SOLELY FOR THIS
TRANSACTION AND G.F. NO. 120749H AS NOTED
PLAT IS COPYRIGHTED AND SHALL NOT BE USED FOR
ANY OTHER TRANSACTION.

THE UNDERSIGNED HEREBY CERTIFIES THAT THIS SURVEY
WAS MADE ON THE GROUND OF THE PROPERTY LEGALLY
DESCRIBED HEREON AND IS CORRECT, AND THAT THERE
ARE NO VISIBLE DISCREPANCIES, CONFLICTS, SHORTAGES
IN AREA BOUNDARY LINE CONFLICTS, ENCROACHMENTS,
OVERLAPPING OF IMPROVEMENTS, VISIBLE EASEMENTS OR
RIGHTS OF WAY, EXCEPT AS SHOWN HEREON, AND THIS
SAID PROPERTY HAS ACCESS TO AND FROM A DEDICATED
ROADWAY AS SHOWN.



Michael L. McBrayer
REGISTERED PROFESSIONAL LAND SURVEYOR

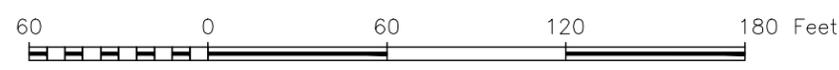

THIS IS AN UNRECORDED PLAT AND NOT FILED IN HOWARD COUNTY, TEXAS
PLAT RECORDS
THIS PROPERTY LIES WITHIN FLOOD HAZARD ZONE "X" AND "AE" AS SHOWN
BY THE FEDERAL EMERGENCY MANAGEMENT AGENCY FEDERAL INSURANCE
ADMINISTRATION MAP COMMUNITY PANEL NO. 48227C0315 C DATED OCTOBER
6, 2010.

Stored: 12100341			
BRADSHAW AND ASSOCIATES, INC. CONSULTING ENGINEERS REGISTERED PROFESSIONAL LAND SURVEYORS 600 EAST FM 700B BIG SPRING, TEXAS 79720 (432) 263-1098 FAX (432) 263-1294			
	Drawn	Chkd	Surveyed
By	DS	MLM	CB/JN
Date	11-6-12	11-6-12	11-2-12