


<table border="1"> <tr><th>NO.</th><th>REVISION</th><th>BY</th><th>DATE</th></tr> <tr><td> </td><td> </td><td> </td><td> </td></tr> </table>	NO.	REVISION	BY	DATE					<p>WPEC WATER PROFESSIONAL ENGINEERS AND CONSTRUCTORS</p>	<table border="1"> <tr><td>DRAWN BY:</td><td>W.J.M.</td></tr> <tr><td>DESIGNED BY:</td><td>W.J.M.</td></tr> <tr><td>LATEST REVISION:</td><td>06/27/17</td></tr> <tr><td>SPEC. JOB NO.:</td><td>16-WE</td></tr> </table>	DRAWN BY:	W.J.M.	DESIGNED BY:	W.J.M.	LATEST REVISION:	06/27/17	SPEC. JOB NO.:	16-WE	<p>WELLBORN SUD 2017 MASTER PLAN</p>	<p>EXISTING OSR SYSTEM</p>		<table border="1"> <tr><td>DRAWING SCALE:</td><td>N/A</td></tr> <tr><td>VERTICAL:</td><td>N/A</td></tr> <tr><td>HORIZONTAL:</td><td>AS SHOWN</td></tr> <tr><td>PLOTTING SCALE:</td><td>1"=5000'</td></tr> <tr><td>FILE NAME:</td><td>EX_058</td></tr> </table>	DRAWING SCALE:	N/A	VERTICAL:	N/A	HORIZONTAL:	AS SHOWN	PLOTTING SCALE:	1"=5000'	FILE NAME:	EX_058	<table border="1"> <tr><td>DRAWING NO.:</td><td>1</td></tr> </table>	DRAWING NO.:	1
NO.	REVISION	BY	DATE																																
DRAWN BY:	W.J.M.																																		
DESIGNED BY:	W.J.M.																																		
LATEST REVISION:	06/27/17																																		
SPEC. JOB NO.:	16-WE																																		
DRAWING SCALE:	N/A																																		
VERTICAL:	N/A																																		
HORIZONTAL:	AS SHOWN																																		
PLOTTING SCALE:	1"=5000'																																		
FILE NAME:	EX_058																																		
DRAWING NO.:	1																																		

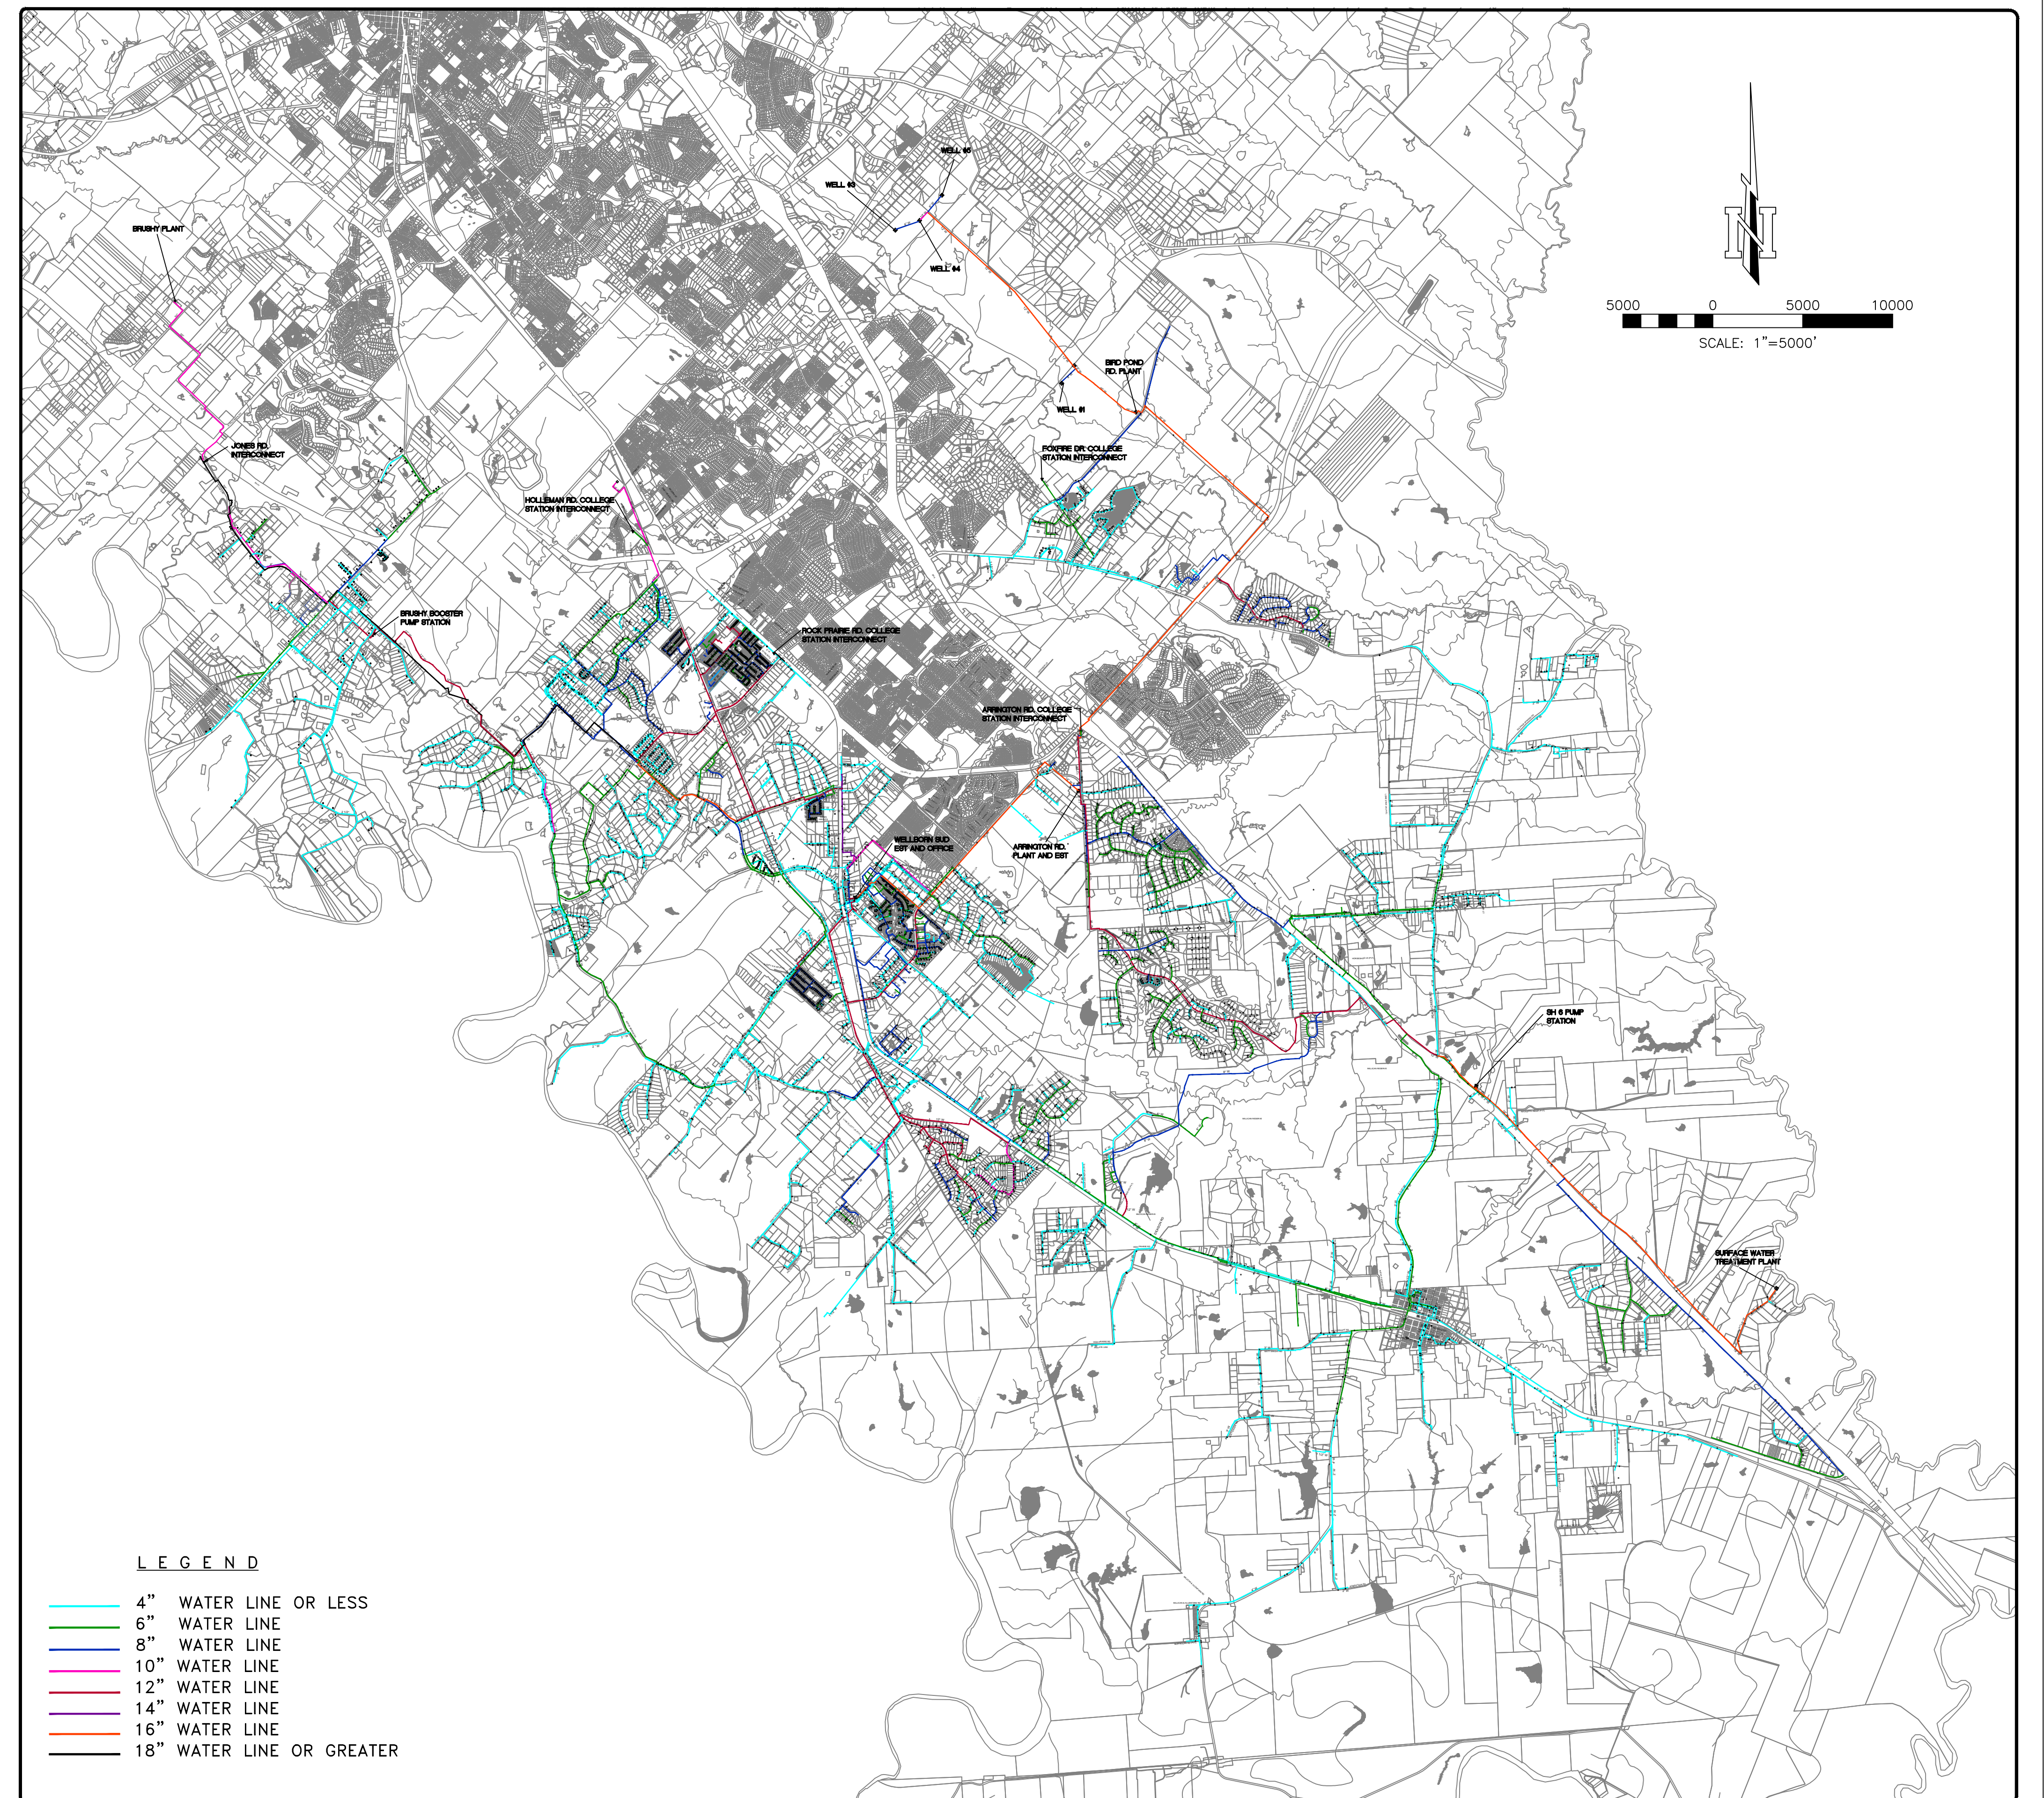

<table border="1"> <tr><th>NO.</th><th>REVISION</th><th>BY</th><th>DATE</th></tr> <tr><td> </td><td> </td><td> </td><td> </td></tr> </table>	NO.	REVISION	BY	DATE					<p>WPEC WATER PROFESSIONAL ENGINEERS AND CONSTRUCTORS</p>	<table border="1"> <tr><td>DRAWN BY:</td><td>W.J.M.</td></tr> <tr><td>DESIGNED BY:</td><td>W.J.M.</td></tr> <tr><td>LATEST REVISION:</td><td>06/27/17</td></tr> <tr><td>SPEC. JOB NO.:</td><td>16-WE</td></tr> </table>	DRAWN BY:	W.J.M.	DESIGNED BY:	W.J.M.	LATEST REVISION:	06/27/17	SPEC. JOB NO.:	16-WE	<p>WELLBORN SUD 2017 MASTER PLAN</p>	<p>EXISTING WELLBORN SYSTEM</p>		<table border="1"> <tr><td>DRAWING SCALE:</td><td>N/A</td></tr> <tr><td>VERTICAL:</td><td>AS SHOWN</td></tr> <tr><td>HORIZONTAL:</td><td>AS SHOWN</td></tr> <tr><td>PLOTTING SCALE:</td><td>1"=5000'</td></tr> <tr><td>FILE NAME:</td><td>EX_WSUD</td></tr> </table>	DRAWING SCALE:	N/A	VERTICAL:	AS SHOWN	HORIZONTAL:	AS SHOWN	PLOTTING SCALE:	1"=5000'	FILE NAME:	EX_WSUD	<table border="1"> <tr><td>DRAWING NO.:</td><td>1</td></tr> </table>	DRAWING NO.:	1
NO.	REVISION	BY	DATE																																
DRAWN BY:	W.J.M.																																		
DESIGNED BY:	W.J.M.																																		
LATEST REVISION:	06/27/17																																		
SPEC. JOB NO.:	16-WE																																		
DRAWING SCALE:	N/A																																		
VERTICAL:	AS SHOWN																																		
HORIZONTAL:	AS SHOWN																																		
PLOTTING SCALE:	1"=5000'																																		
FILE NAME:	EX_WSUD																																		
DRAWING NO.:	1																																		