


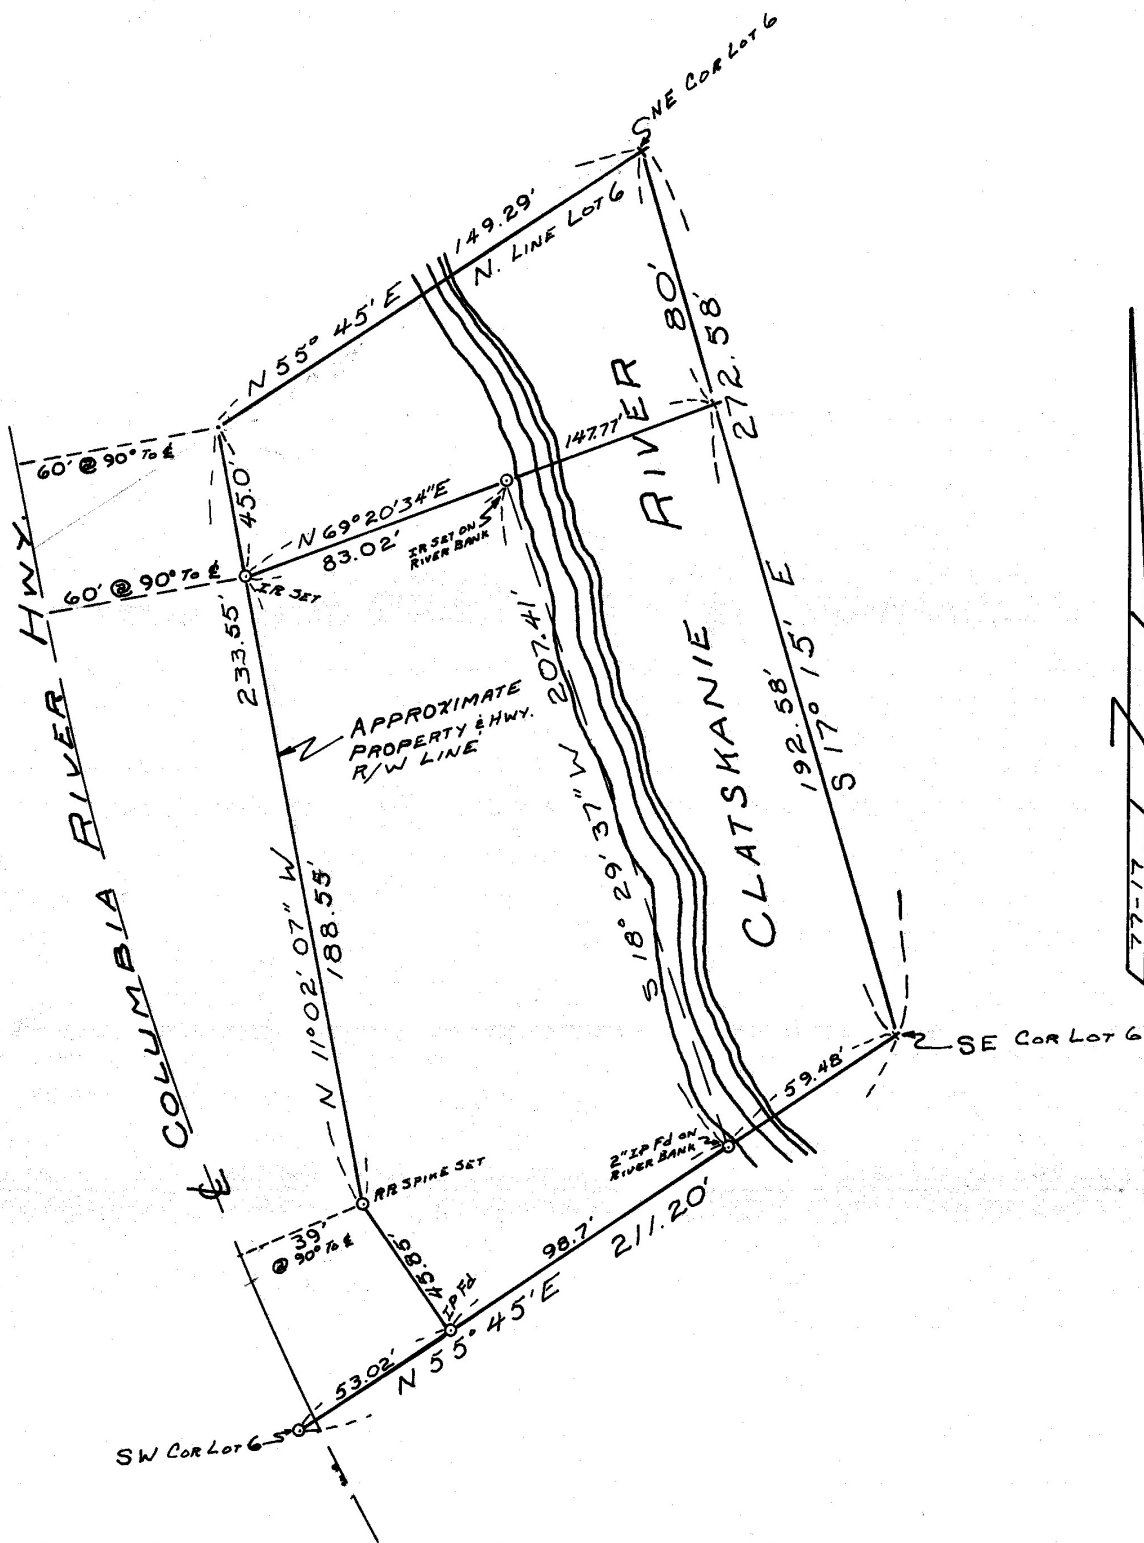

466-7

REGISTERED
PROFESSIONAL
LAND SURVEYOR

Philip Dewey

OREGON
JULY 12, 1968
PHILIP DEWEY
847

REFERENCE MAP No. M 18
REFERENCE MAP No. H 15
REFERENCE MAP No. PLAT 2-13
WORK MAP No. 271
FIELD BOOK 29 PAGE 13-16,
FIELD BOOK _____ PAGE _____
DEED REF. D. B. _____ PAGE _____
DEED REF. D. B. _____ PAGE _____

SURVEY FOR

FORRIS HUMPHREY

LOT 6 BLOCK _____
SUBDIVISION EG BRYANT ESTATE
DONATION LAND CLAIM _____
IN THE _____ $\frac{1}{4}$ OF THE _____ $\frac{1}{4}$ OF
SECTION 8 T. 7 N., R. 4 W., W. M.
COLUMBIA COUNTY, OREGON.
DATE 2-77 Scale: 1" = 50 ft.