



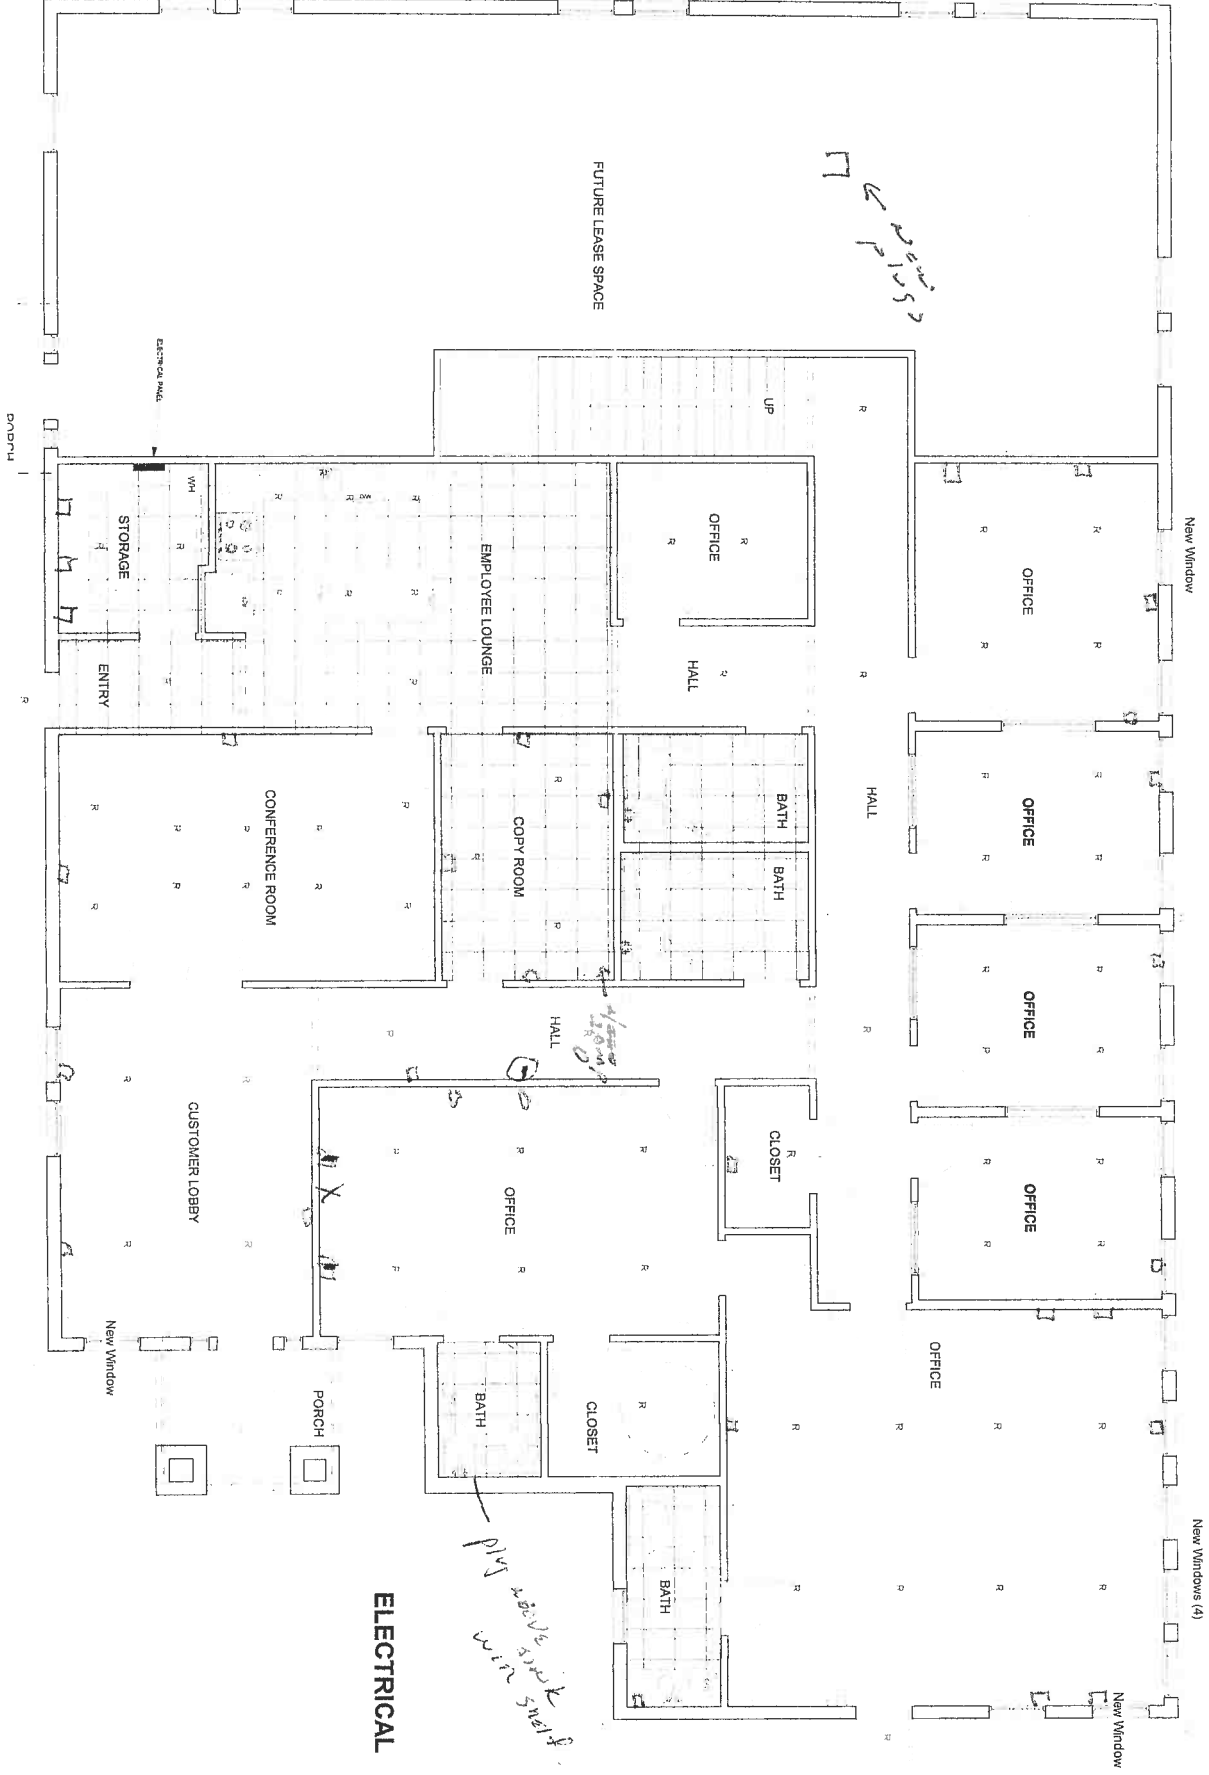


R.E. WILLIAMS
CONSTRUCTION SERVICES COMPANY

PROPOSED FLOOR PLAN
(revised 9/14/2011)

INDEPENDENT BUYERS CO-OP
4602 PARK SPRINGS BLVD
ARLINGTON, TEXAS 76016

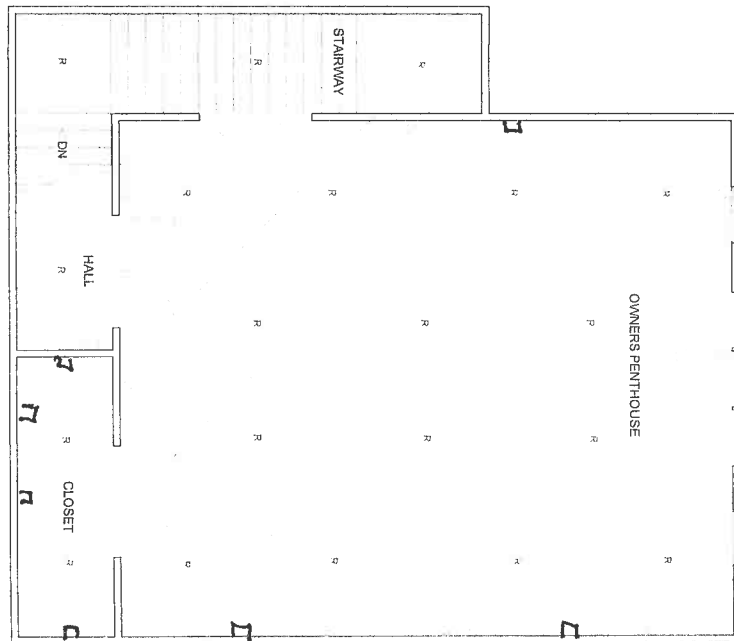

SECOND FLOOR

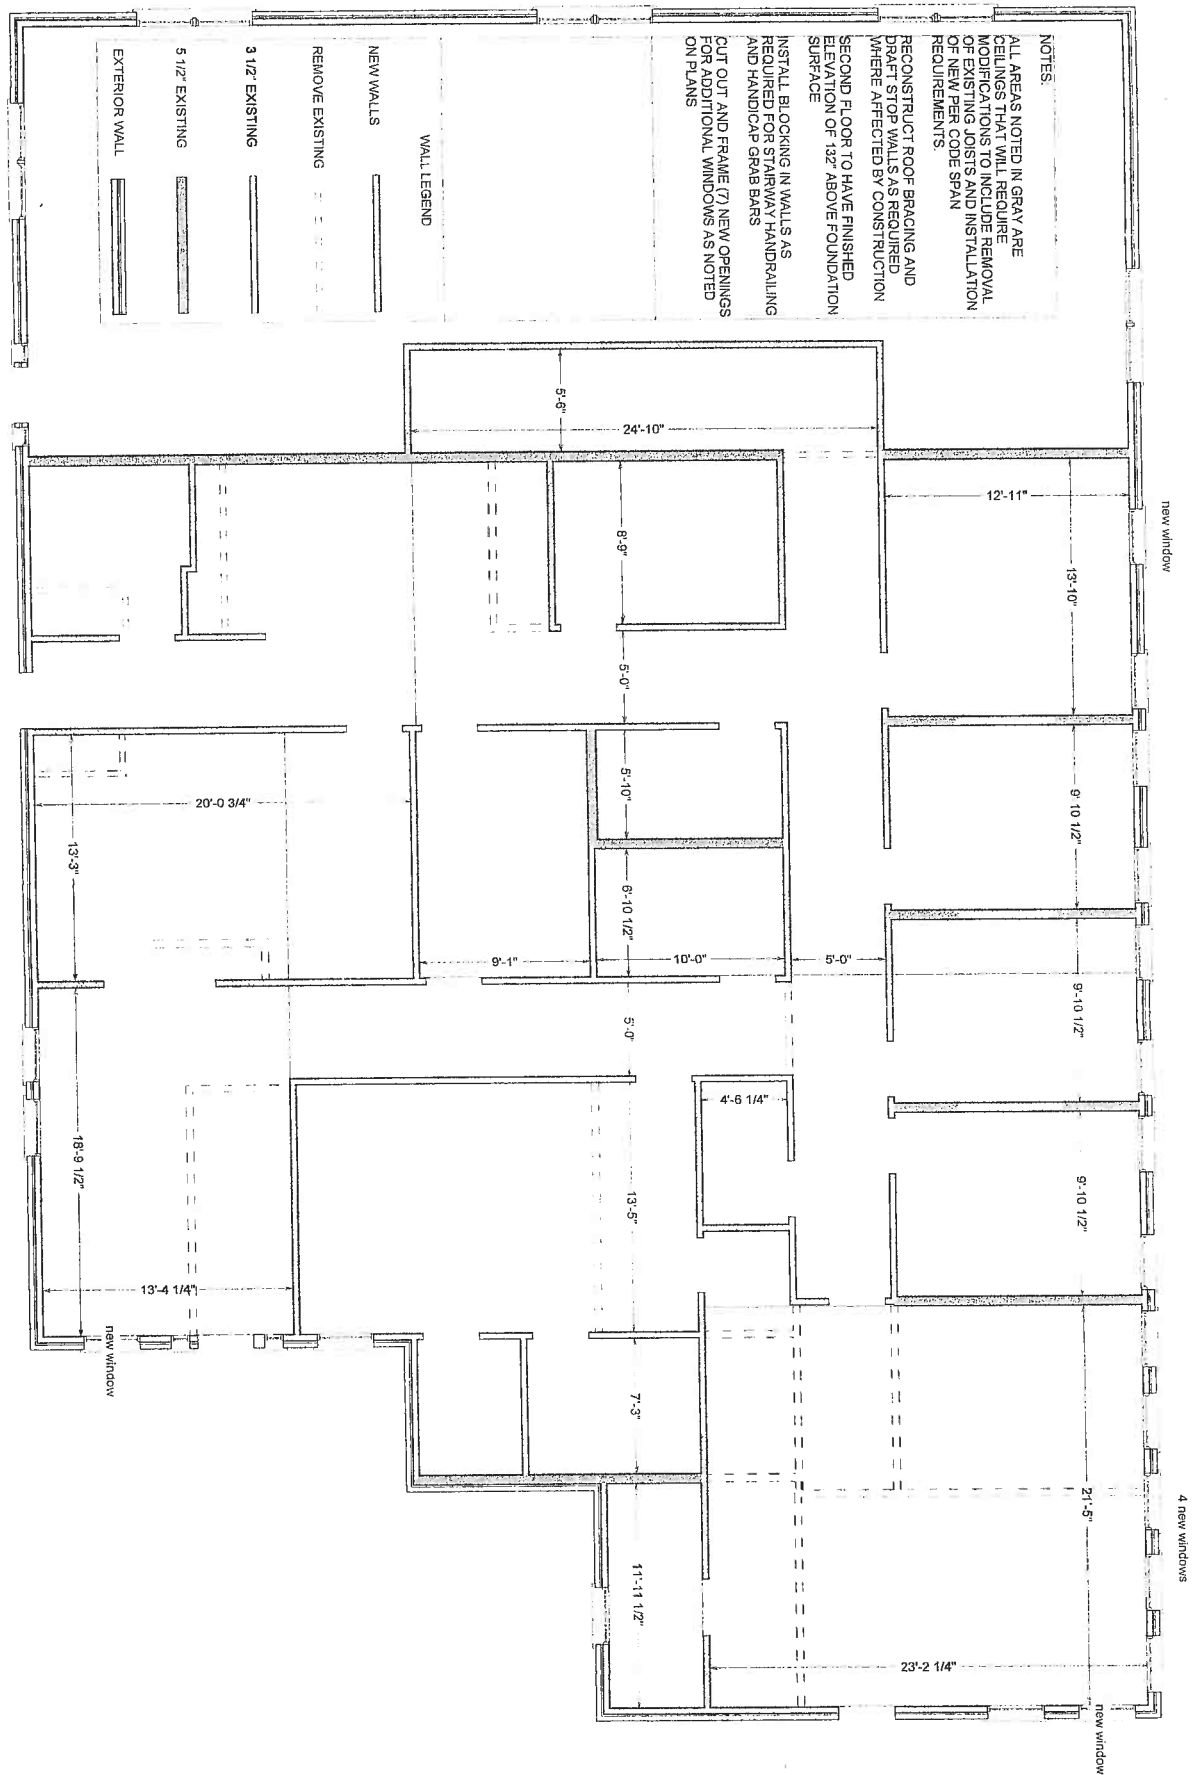

R.E. WILLIAMS
CONSTRUCTION SERVICES COMPANY

DEMOLITION AND
FRAMING MODIFICATIONS

INDEPENDENT BUYERS CO-OP
4602 PARK SPRINGS BLVD
ARLINGTON, TEXAS 76016

