







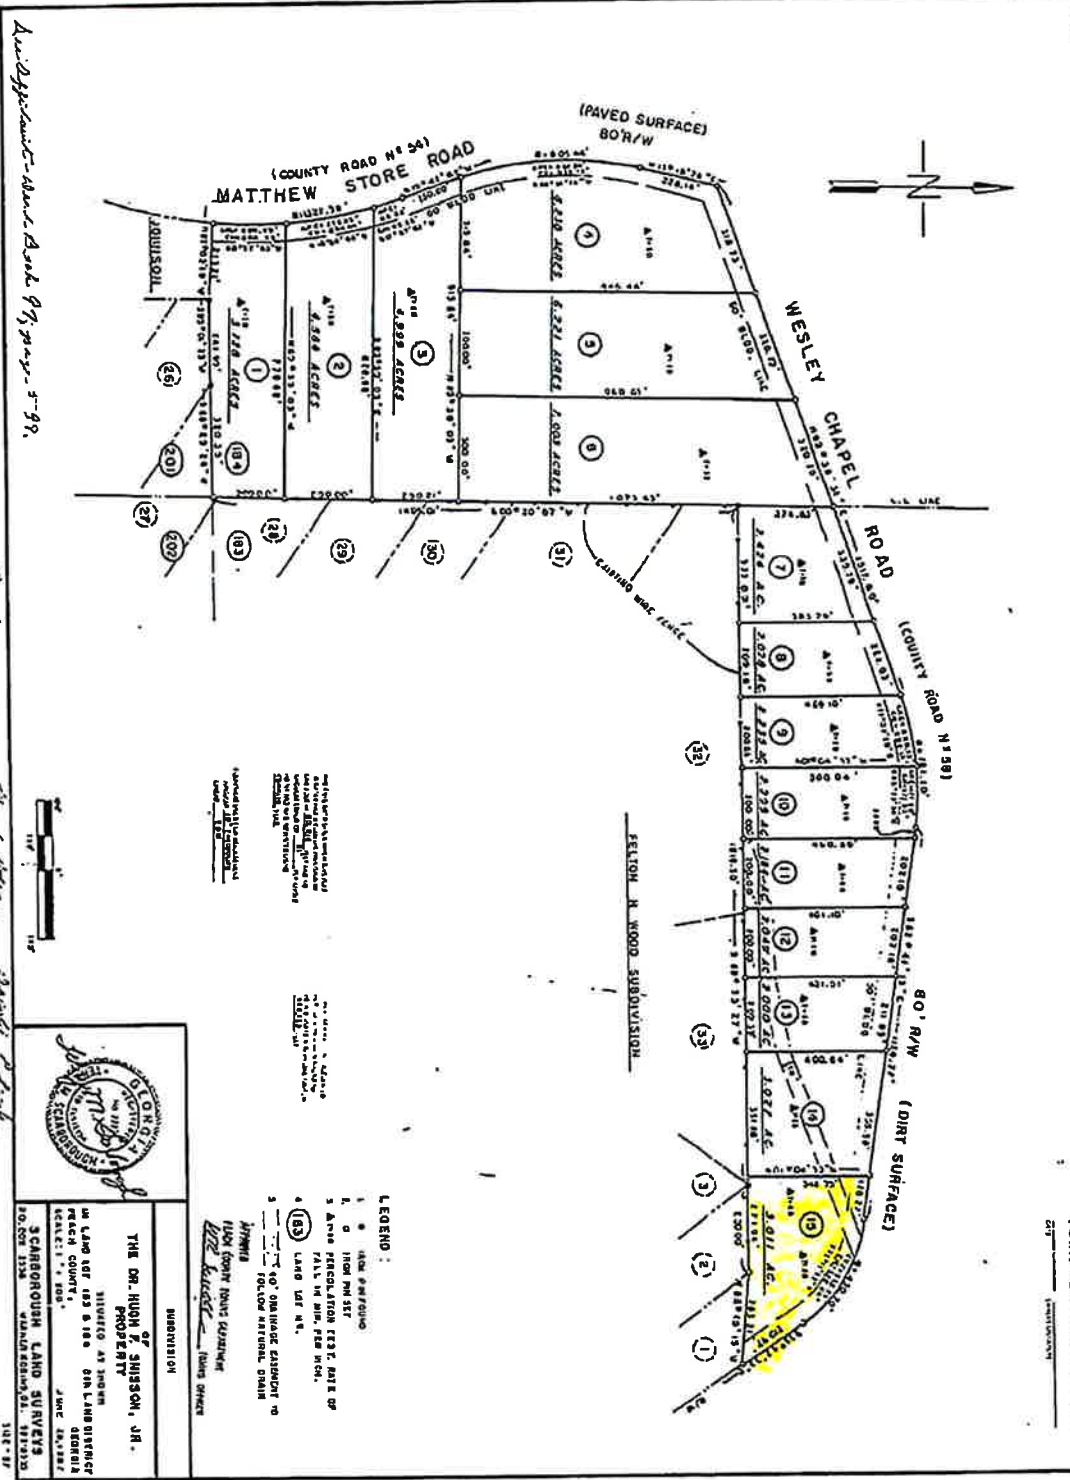

 PROPERTY
 PEACH COUNTY, GEORGIA
 SCALE: 1" = 100'
 JUNE 28, 1987
 SCARBOROUGH LAND SURVEY
 144-17

- LEGEND:
