


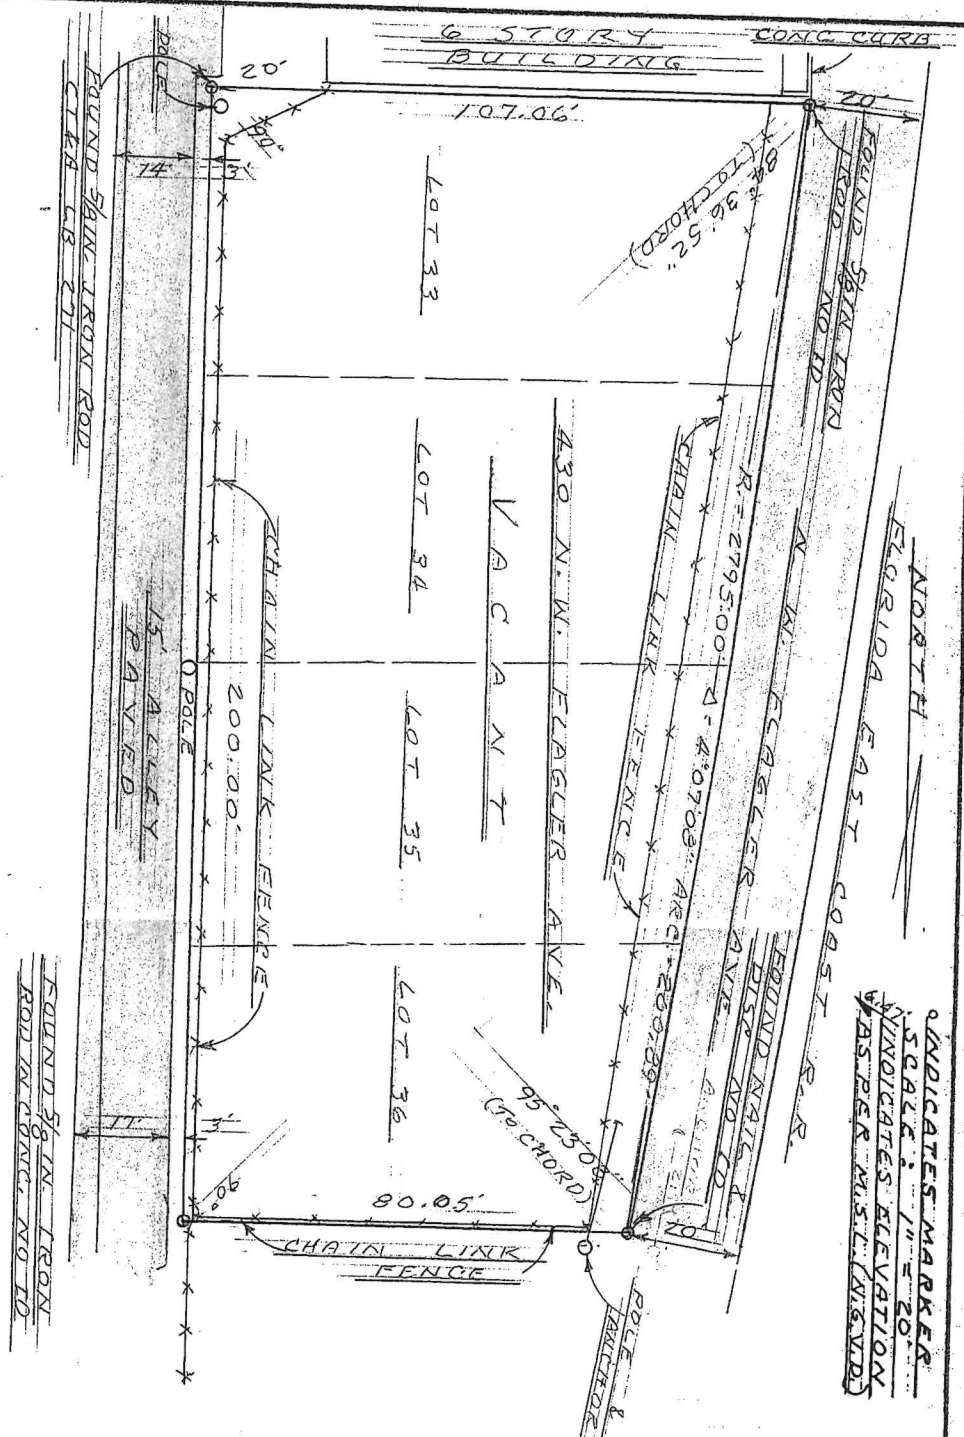

1250 EAST SAMPLE ROAD #106
POMPANO BEACH, FLORIDA 33064

LAND SURVEYORS

CONSULT. SURVEY-CONDO DOCUMENTS
MORTGAGE & TITLE SURVEYS




LOCALITY MAP



FLOOD ZONE DATA

COMMUNITY NO. 125105
PANEL NO. 216 SUFFIX 7
REVISED DATE 2-06-71 997
FLOOD ZONE
BASE FLOOD ELEV. 7' 4 1/2"
LOWEST FLOOR OF LIVING AREA 7' 4"
GARAGE FLOOR 7' 10"
LOWEST ADJACENT GRADE 7' 10"
DIAGRAM NO. 7/19

BOUNDARY SURVEY

LEGAL DESCRIPTION
LOTS 33, 34, 35 AND 36, BLOCK 25 OF
NORTH LAUDERDALE AMENDED PLAT
ACCORDING TO THE PLAT THEREOF,
AS RECORDED IN PLAT BOOK 1, PAGE
182, OF THE PUBLIC RECORDS OF DADE
COUNTY, FLORIDA, LYING AND BEING IN
THE CITY OF FORT LAUDERDALE
BROWARD COUNTY, FLORIDA.

DATED AT POMPANO BEACH, FLORIDA,
 THIS 10TH DAY OF MARCH 2012.

 FRED E. CONROD, JR.
 REGISTERED LAND SURVEYOR
 NO. 1730, STATE OF FLORIDA.