


2013-2039 PM

2013-2039 PM

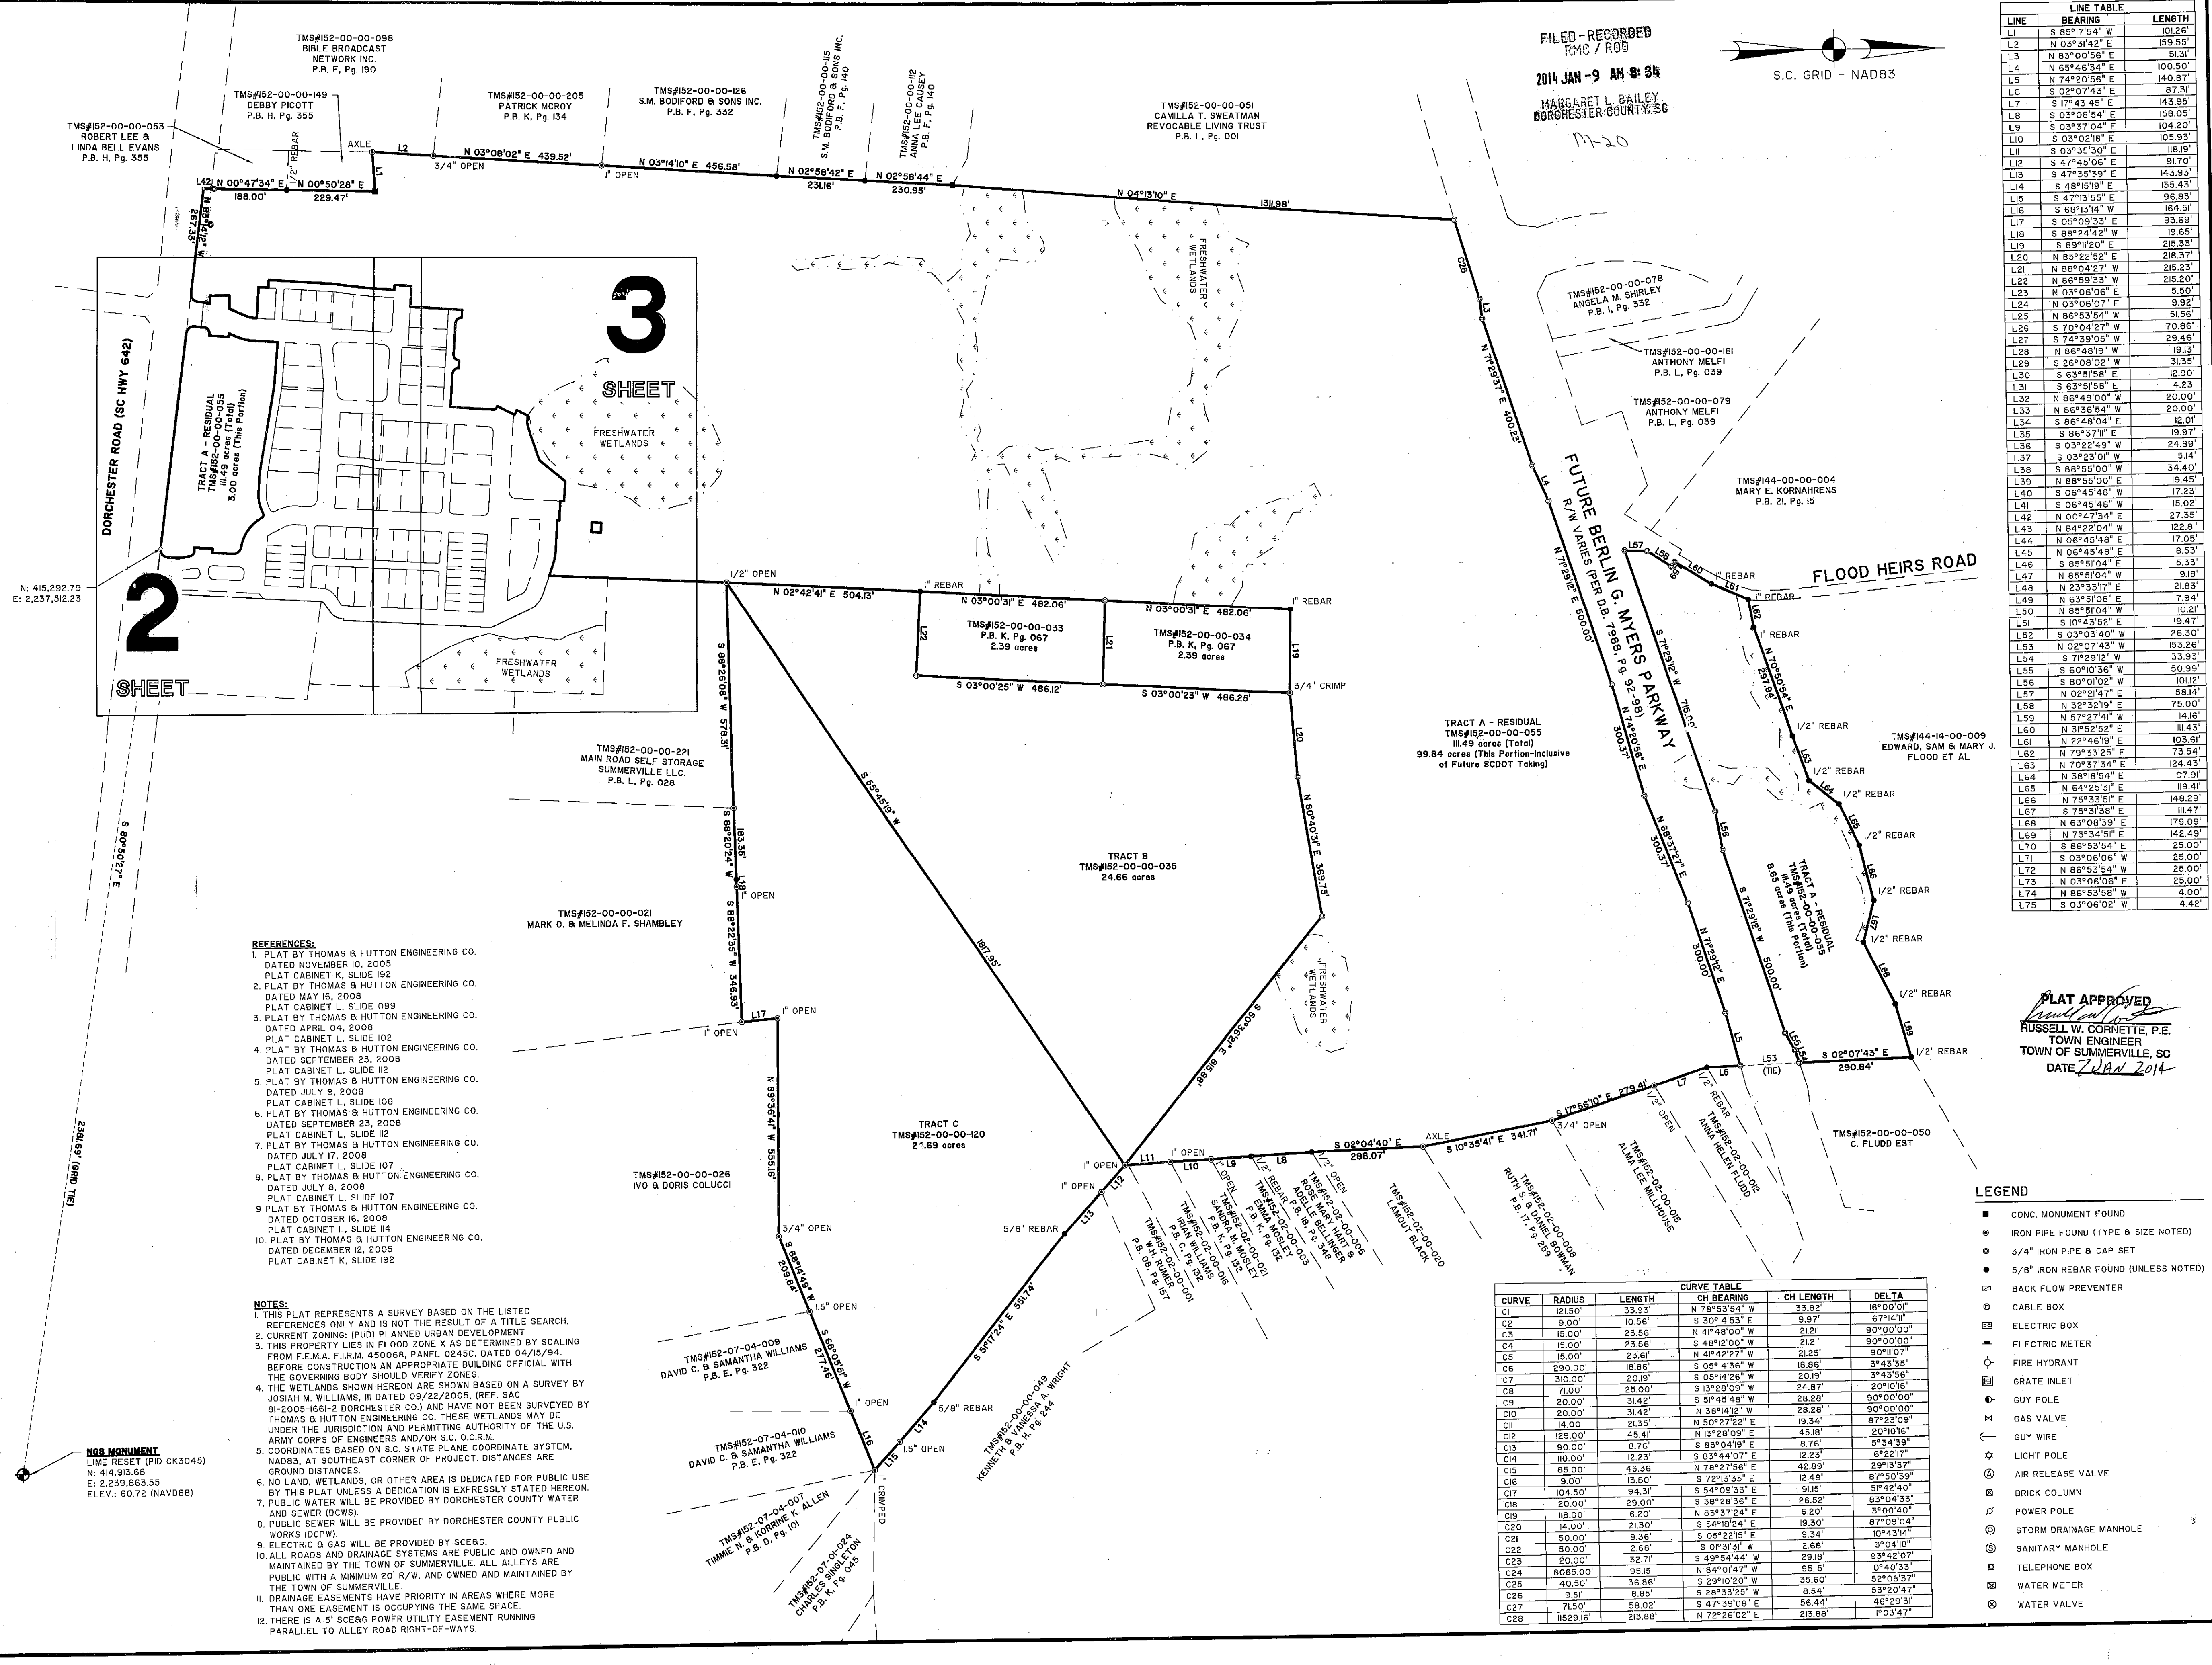

THIS DOCUMENT AND ALL REPRODUCIBLE COPIES OF THIS DOCUMENT ARE THE PROPERTY OF THOMAS & HUTTON. REPRODUCTION OF THIS DOCUMENT IS NOT PERMITTED WITHOUT WRITTEN CONSENT OF THOMAS & HUTTON. UNLESS THIS DOCUMENT BECOMES A MATTER OF PUBLIC RECORD, ALTERATIONS TO THIS DOCUMENT ARE NOT PERMITTED.

THOMAS & HUTTON
ENGINEERING CO.
No. C00285

THOMAS & HUTTON
ENGINEERING CO.
No. C00285

I HEREBY STATE THAT TO THE BEST OF MY PROFESSIONAL KNOWLEDGE, INFORMATION, AND BELIEF, THE SURVEY SHOWN HEREON WAS MADE IN ACCORDANCE WITH THE REQUIREMENTS OF THE STANDARDS OF PRACTICE MANUAL FOR SURVEYING IN SOUTH CAROLINA, AND MEETS OR EXCEEDS THE REQUIREMENTS FOR A CLASS "A" SURVEY AS SPECIFIED THEREIN.

F. ELLIOTTE QUINN III
SOUTH CAROLINA PROFESSIONAL LAND SURVEYOR
LICENSE NO. 10292

PLAT OF
VARIOUS PARCELS
OWNED BY
LIMEHOUSE VILLAGE, LLC
CONTAINING
165.62 AC. TOTAL

TOWN OF SUMMERVILLE
DORCHESTER COUNTY, SOUTH CAROLINA

prepared for
GIBRALTAR CAPITAL

DATE: JAN 2014

LEGEND

CONC. MONUMENT FOUND
IRON PIPE FOUND (TYPE & SIZE NOTED)
3/4" IRON PIPE & CAP SET
5/8" IRON REBAR FOUND (UNLESS NOTED)
BACK FLOW PREVENTER
CABLE BOX
ELECTRIC BOX
ELECTRIC METER
FIRE HYDRANT
GRATE INLET
GUY POLE
GAS VALVE
GUY WIRE
LIGHT POLE
AIR RELEASE VALVE
BRICK COLUMN
POWER POLE
STORM DRAINAGE MANHOLE
SANITARY MANHOLE
TELEPHONE BOX
WATER METER
WATER VALVE

Revised per Town of Summerville comments
No. Revision By Date

THOMAS & HUTTON
Engineering | Surveying | Planning | GIS | Consulting

682 Johnnie Dodds Blvd., Suite 100
PO Box 1522
Mt. Pleasant, SC 29465-1522
p 843.849.0200 f 843.849.0203

www.thomasandhutton.com

200 0 200 400
1 INCH = 200 FEET

plat 10/17/13
drawn ppg/mrb
reviewed feq
field 09/19/13
crew cww

job 24421.0001 SHEET 1 OF 3