



Brunswick County—Register of Deeds
Robert J. Robinson
Inst #5935 Book 34 Page 417
03/16/2006 03:37:17pm Rec# 265041

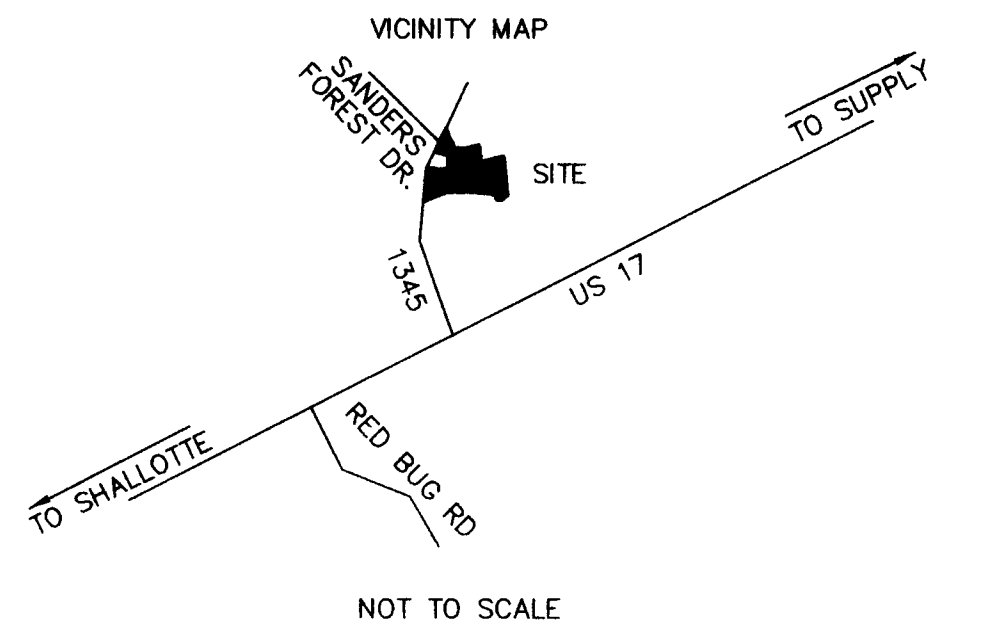

I, Barry L. Barber certify that this plat was drawn under my supervision from an actual survey made under my supervision (deed description recorded in Book 64, Page 508, etc.) (other) see references; that the boundaries not surveyed are clearly indicated as drawn from information found in Book , Page ____; that the ratio of precision as calculated is 1:7500+; that this plat was prepared in accordance with G.S. 47-30 as amended. Witness my original signature, license number and seal this 4th day of January, A.D., 2006

Surveyor Barry L. Barber
License Number L-3027

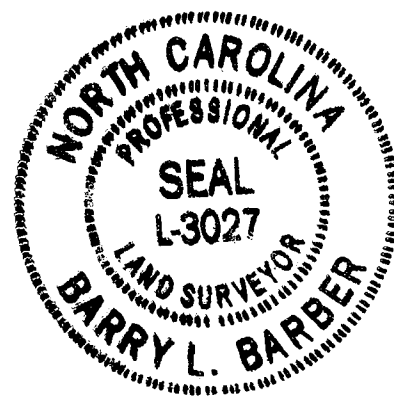

I further certify that this survey creates a subdivision of land within the area of a county or municipality that has an ordinance that regulates parcels of land.

I, Kirstie Dixon Review Officer of Brunswick County, certify that the map or plat to which this certification is affixed meets all statutory requirements for recording.

Review Officer Kirstie Dixon

NOTES


- Area Determined by DMD.
- This property is subject to any and all easements, covenants, restrictions, right-of-ways of record, governmental ordinances and/or requirements which may exist and limit the use of this property.
- This survey does not certify legal title to the land itself, or to the boundaries shown. Users of this plat should obtain an accurate legal opinion as to ownership to the boundaries shown on this plat.
- FEMA Flood Map identifies parcel as being in FIRM ZONE C, Community Panel 370295 0215C, 5/15/86.
- Tax Map Parcel No. ~18200083
- Zoning ~ R-6000
- Setbacks
Front: 25'
Rear: 9'
Side: 5'

REFERENCES

Deed Book 152 Page 416
Deed Book 152 Page 545
Deed Book 152 Page 602
Deed Book 158 Page 617
Deed Book 89 Page 441
Deed Book 74 Page 126
Deed Book 64 Page 508
Map Cabinet 1 Page 94

LEGEND

- Existing iron or iron pipe
- New iron or iron pipe set
- ▬ NC DOT R/W Monument
- ▬ Concrete monument set
- Existing Corner type noted
- Existing concrete mon.
- OML Old marked line
- Center line
- ▬ Property line
- RR/Spk. Railroad Spike
- R/W Right of Way
- △ Geodetic mon.

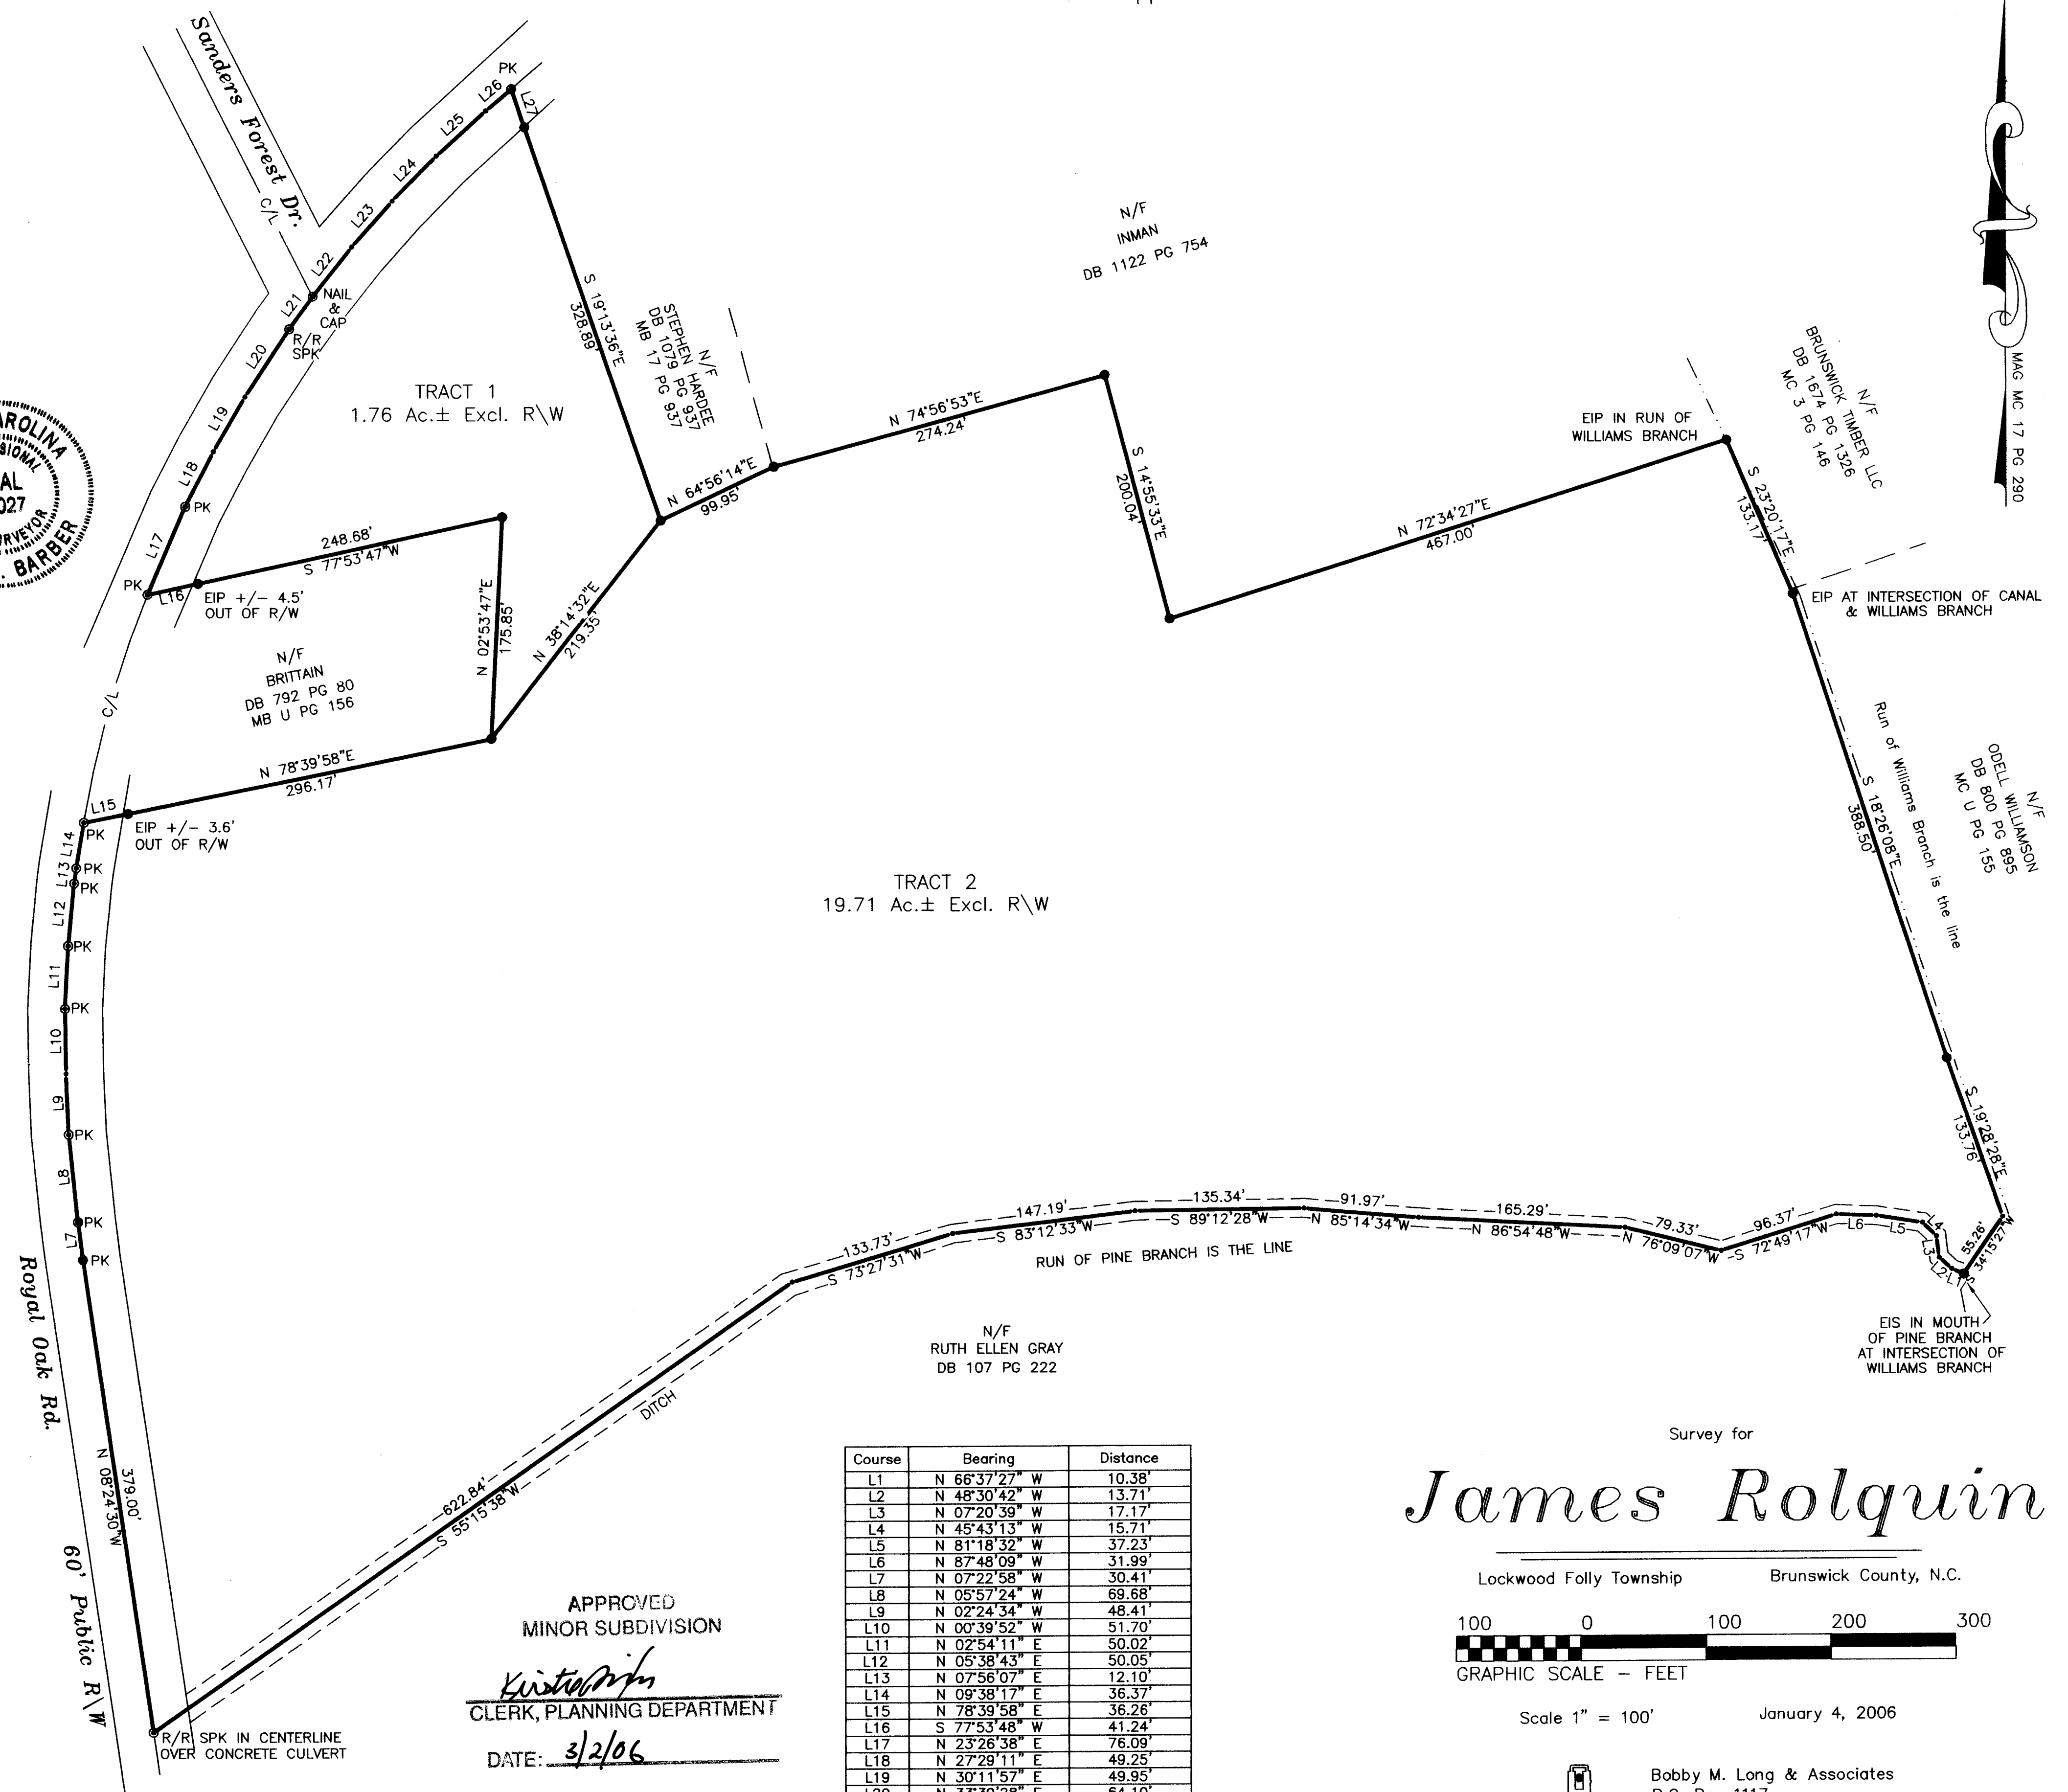


Course	Bearing	Distance
L1	N 66°37'27" W	10.38'
L2	N 48°30'42" W	13.71'
L3	N 07°20'39" W	17.17'
L4	N 45°43'13" W	15.71'
L5	N 81°18'32" W	37.23'
L6	N 87°48'09" W	31.99'
L7	N 07°22'58" W	30.41'
L8	N 05°57'24" W	69.68'
L9	N 02°24'34" W	48.41'
L10	N 00°39'52" W	51.70'
L11	N 02°54'11" E	50.02'
L12	N 05°38'43" E	50.05'
L13	N 07°56'07" E	12.10'
L14	N 09°38'17" E	36.37'
L15	N 78°39'58" E	36.26'
L16	S 77°53'47" W	41.24'
L17	N 23°26'38" E	76.09'
L18	N 27°29'11" E	49.25'
L19	N 30°11'57" E	49.95'
L20	N 33°39'28" E	64.10'
L21	N 36°22'52" E	31.72'
L22	N 38°52'39" E	49.95'
L23	N 42°09'28" E	48.52'
L24	N 45°03'48" E	49.59'
L25	N 48°04'00" E	53.46'
L26	N 50°14'41" E	26.42'
L27	S 19°13'36" E	31.85'


APPROVED
MINOR SUBDIVISION
Kirstie Dixon
CLERK, PLANNING DEPARTMENT
DATE: 3/2/06

Survey for
James Rolquin

Lockwood Folly Township Brunswick County, N.C.

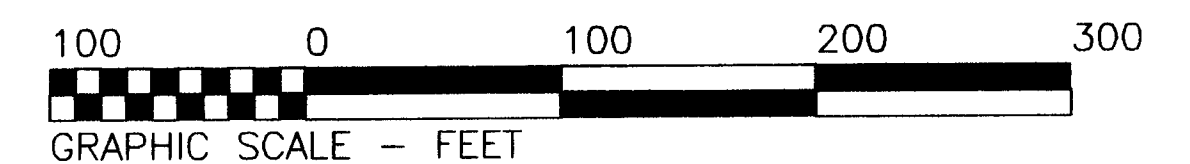

Scale 1" = 100' January 4, 2006

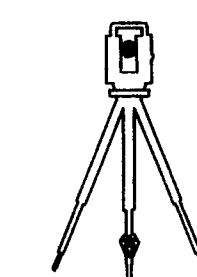

Bobby M. Long & Associates
P.O. Box 1117
Shallotte, N.C. 28459-1417
(910) 754-6300
(910) 754-5486 Fax

WE SURVEY THE EARTH AND EVERYTHING THEREON