


NOTE: ALL DIMENSIONS ARE APPROXIMATE BASED ON THE SKETCH PROVIDED AND THE AS-BUILT CONDITIONS IN PLACE. AS-BUILT CONDITIONS DO NOT INCLUDE DIMENSIONS ON THE PROPOSED BUILT-IN DRAWING.

PROPOSED BUILT-IN

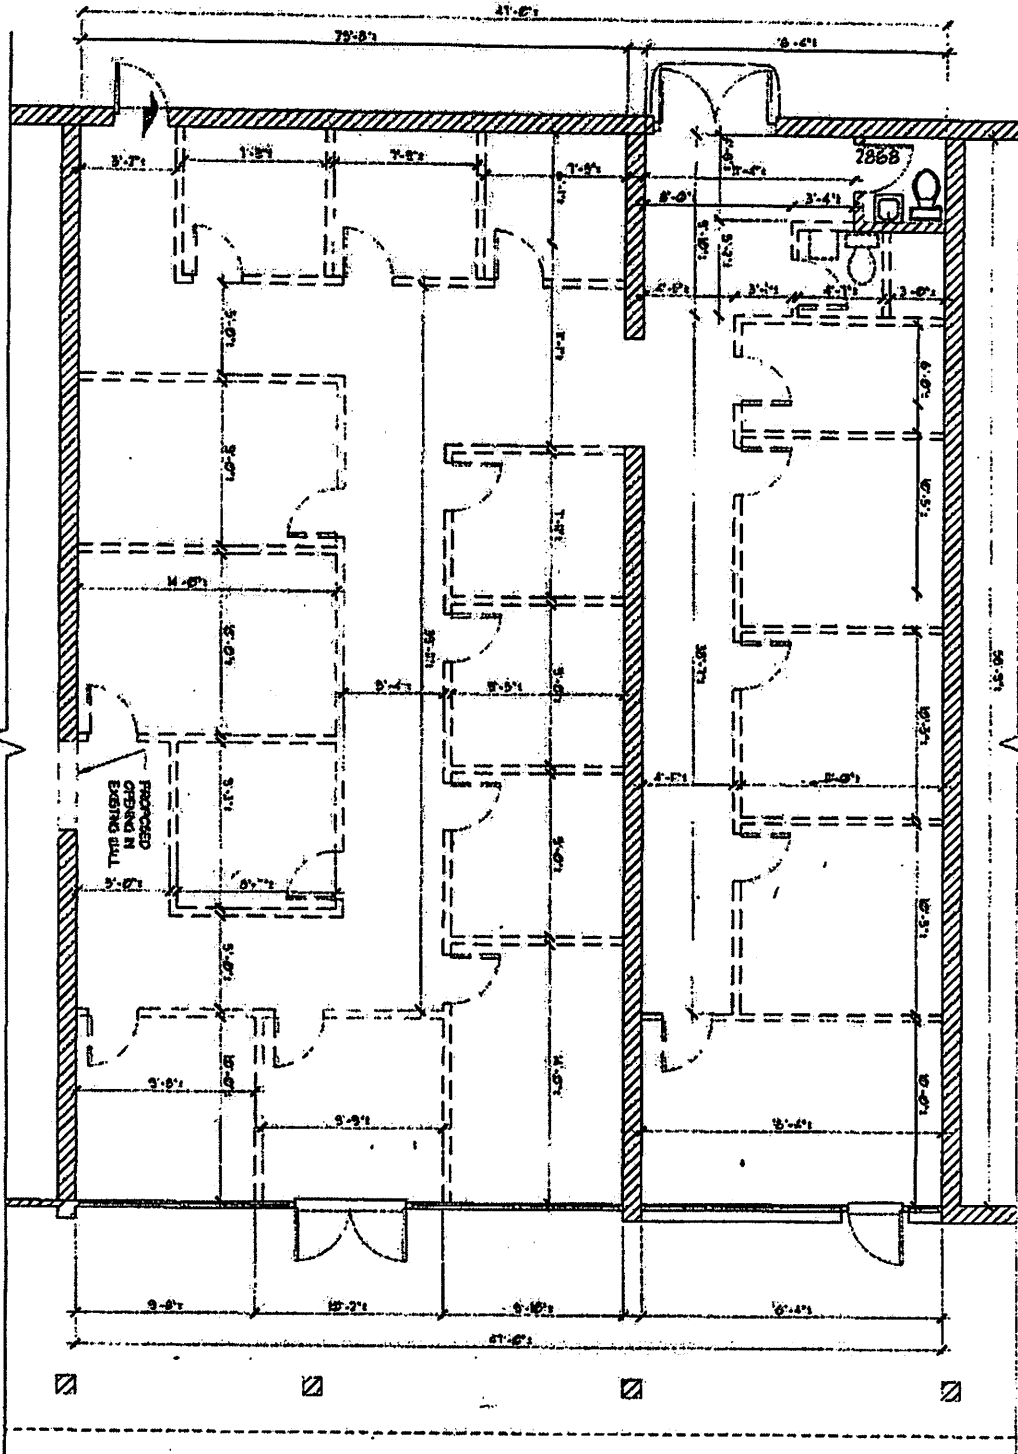

| | | | | | | |
|------------------------|--|--|--|--|--------------------------|----------------|
| SHEET 2 of 2 | | Four Dimensions Studios Design & Drafting <i>Jerry M. Wilson</i> 220 29th Street West Bradenton, FL 34209 941-746-0404 | TITLE: 5753 & 5757 Manatee Ave. W. Bradenton, FL 34209 | CLIENT: Property Holdings, LLC | DATE: 01/19/19 | SCALE: 1/4"=1' |
| | | | | | DRAWN BY: J.V. | |