



RECEIVED & FILED
Vilas County Surveyor's Office
Date 7-28-07
By RB
VCS File No. B8675

BEARINGS ARE BASED ON
THE WEST LINE OF SECTION
33 WITH A BEARING OF N
1°31'39"W FROM PREVIOUS
SURVEY DONE BY EAGLE
LANDMARK SURVEYING MAP
HE0073.
LEGAL DESCRIPTION IS
PROVIDED ON A SEPERATE
SHEET.

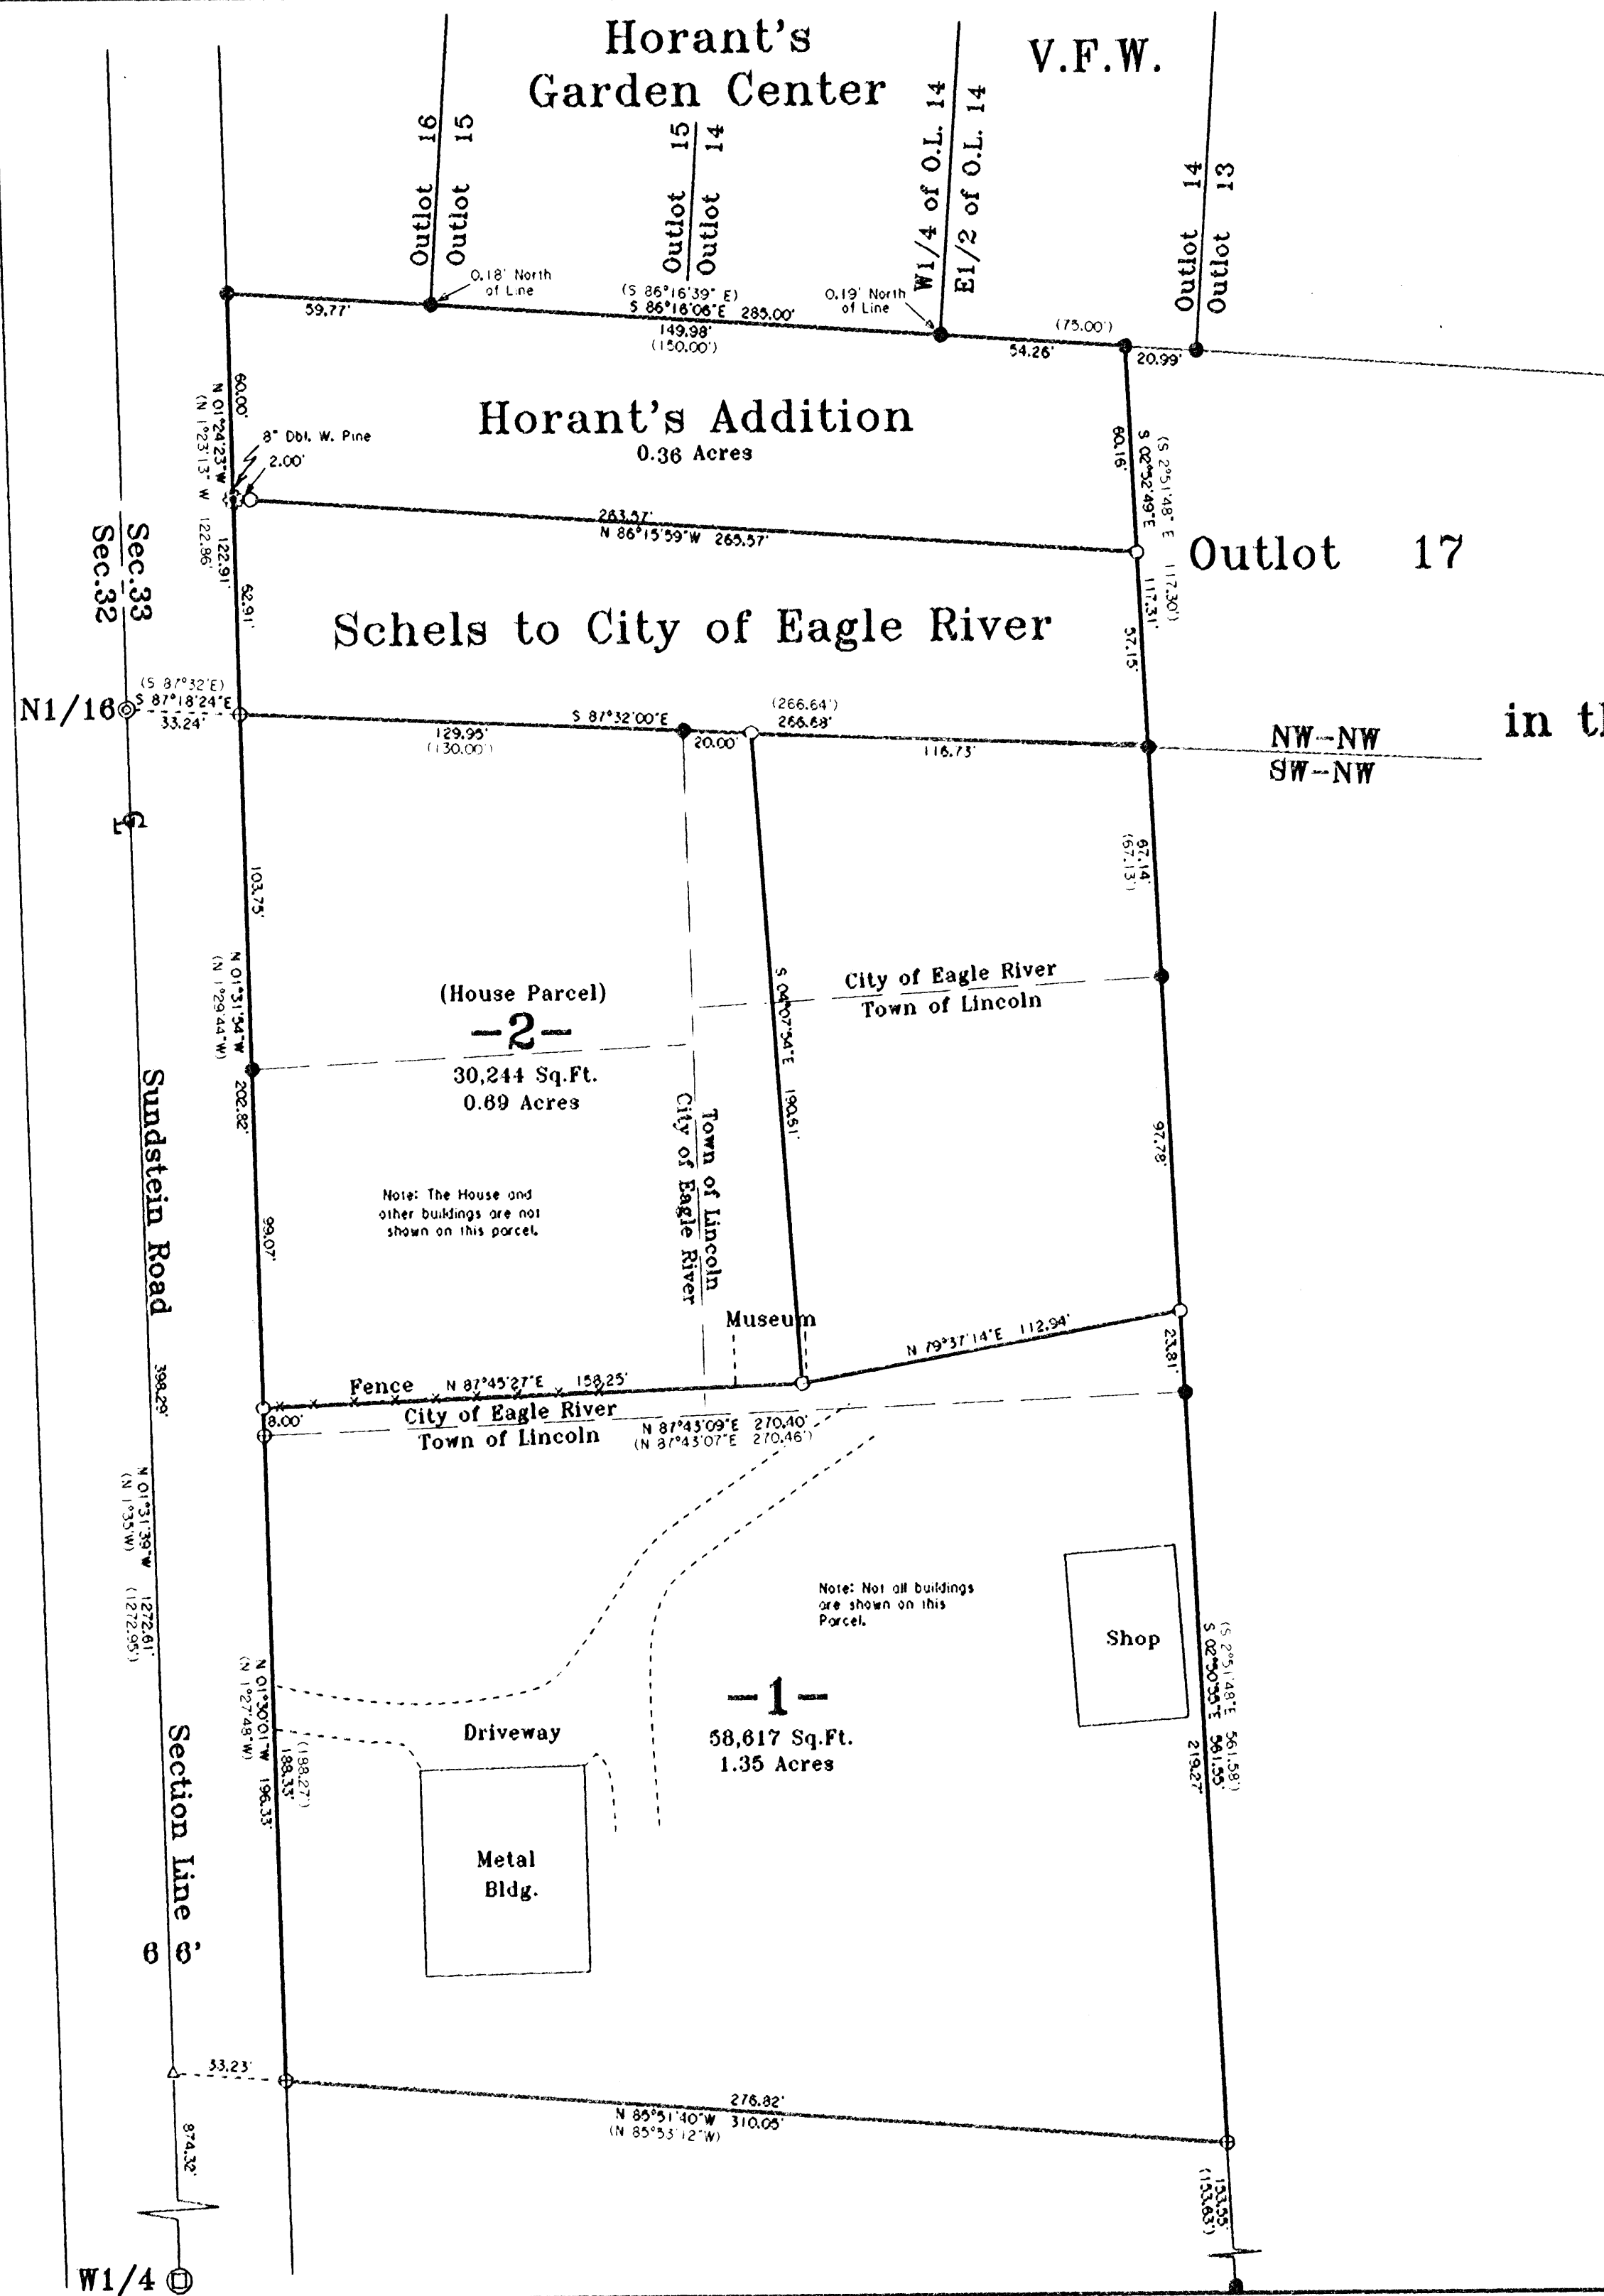

Being a Part of the
Outlot 17
of the
County Clerks Plat
in the North 1/2 of the NW 1/4
and also Part of the
SW1/4-NW1/4
Section 33
T 40 N, R 10 E
City of Eagle River & Town of Lincoln
Vilas County, Wisconsin

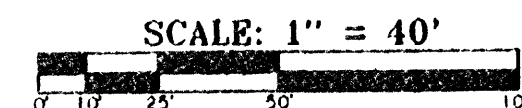


SURVEYOR'S CERTIFICATE

I HEREBY CERTIFY THAT I HAVE SURVEYED AND MAPPED
THE LANDS SHOWN HEREON AND THAT, TO THE BEST OF MY
KNOWLEDGE AND BELIEF, THIS SURVEY AND MAP IS A
TRUE AND CORRECT REPRESENTATION THEREOF, AND THAT
I HAVE COMPLIED WITH THE APPLICABLE REQUIREMENTS
OF CHAPTER A-E 7 OF THE WISCONSIN ADMINISTRATIVE
CODE, MINIMUM STANDARDS FOR PROPERTY SURVEYS.
DATED THIS 20TH DAY OF OCTOBER, 2006.

Michael E. Weber
MICHAEL E. WEBER, RLS #2070
Revised 7-09-2007 (Schels to City)

-Legend-

- ⊙ STEEL PIN FOUND IN PLACE
- ⊙ 1/2" IRON ROD FOUND IN PLACE
- 1-1/4" IRON PIPE FOUND IN PLACE
- 1" IRON PIPE FOUND IN PLACE
- 1" IRON PIPE SET
- △ COMPUTED POSITION
- () BEARING AND DISTANCE OF RECORD

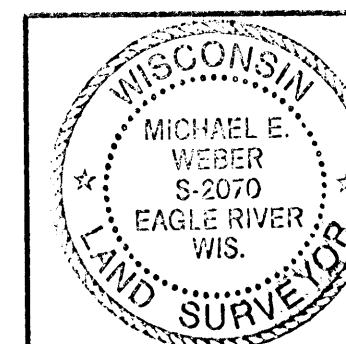

Survey For
Kenny Schels
1164 Deer Trail Road
Eagle River, WI 54521

SCALE 1" = 40' DATE 10-20-2006 DWN. BY J.L.W.

DWG. NO. E9073-2 Eagle Landmark Surveying, Inc.
EAGLE RIVER, WI