




GRID NORTH  
(KY SPCS SOUTH ZONE NAD83)

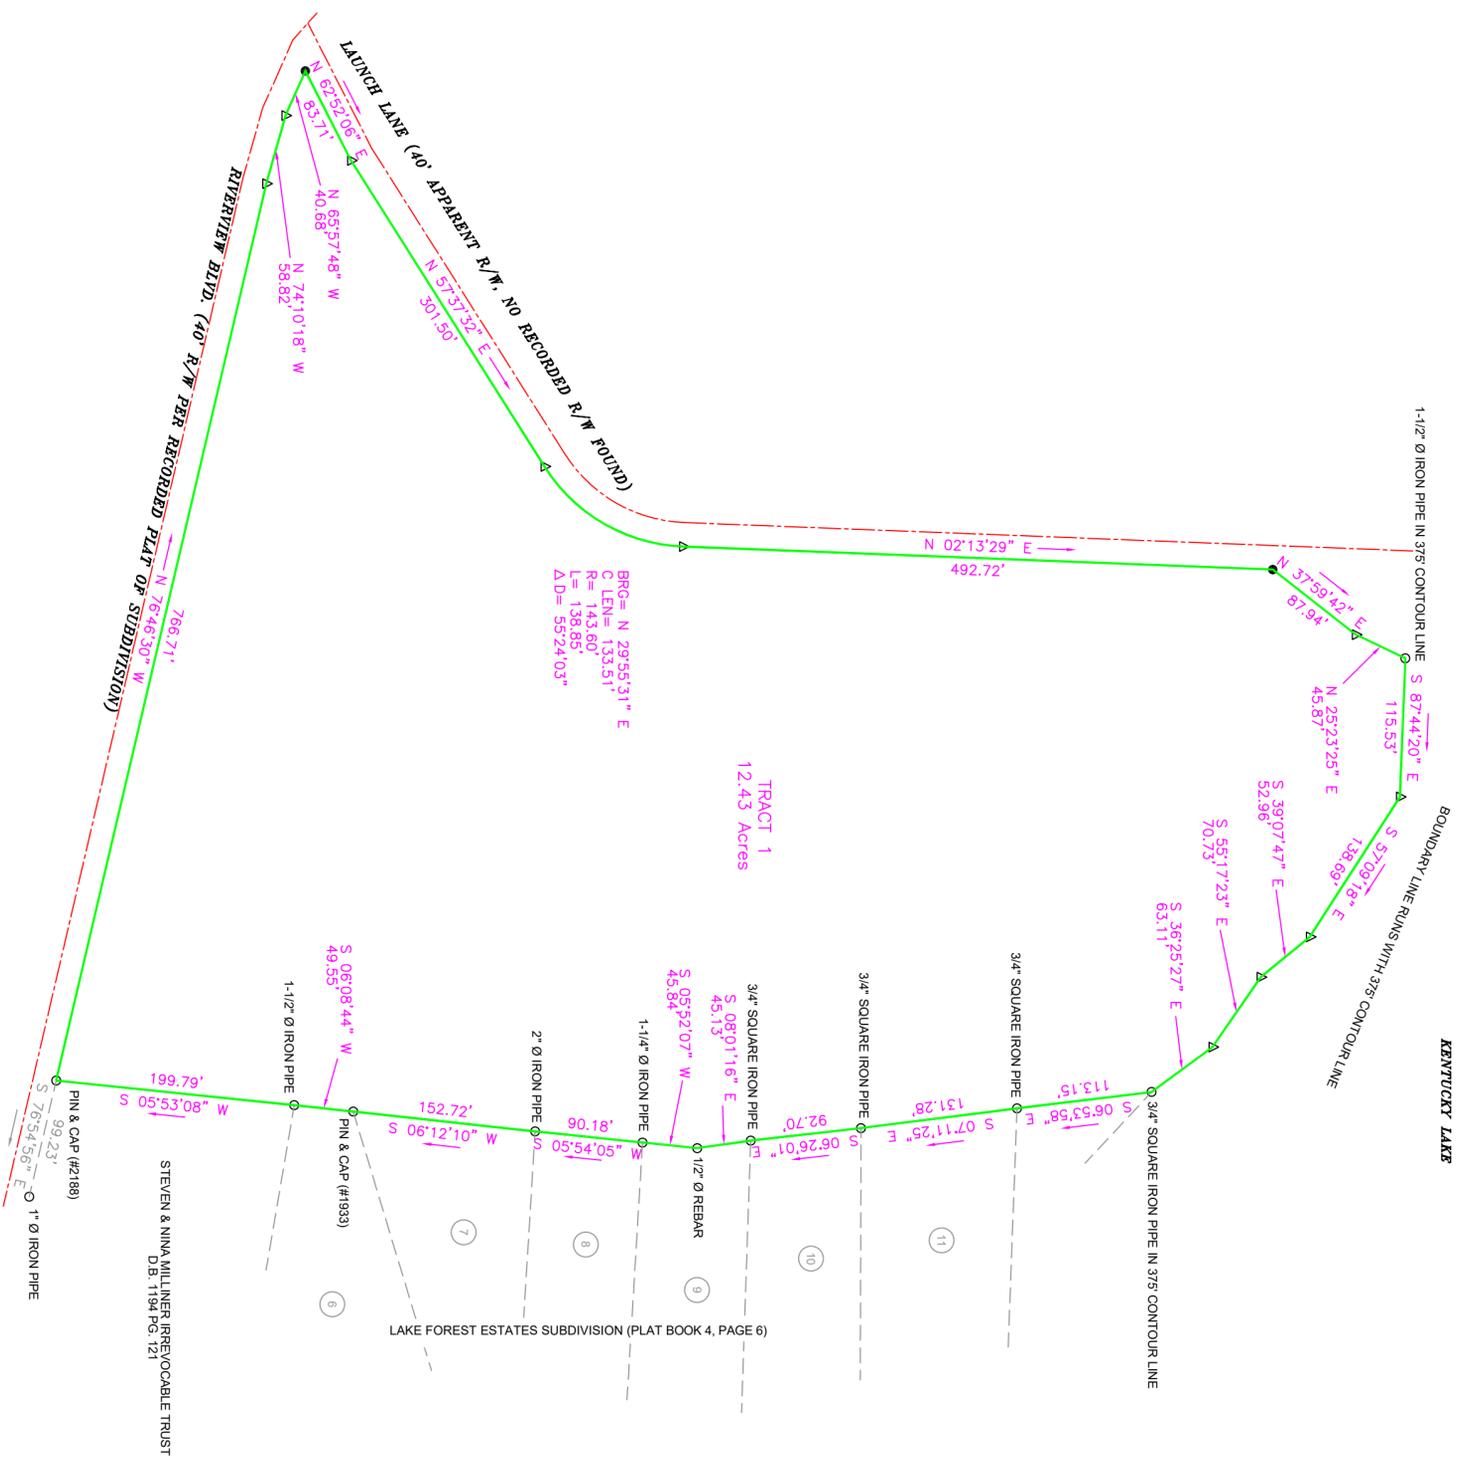

KENTUCKY LAKE

BOUNDARY LINE RUINS WITH 3/8\"/>

KENTUCKY LAKE

BOUNDARY LINE RUINS WITH 3/8\"/>

LAKE FOREST ESTATES SUBDIVISION (PLAT BOOK 4, PAGE 6)

STEVEN & NINA MILLINER IRREVOCABLE TRUST  
D.B. 1194 P.G. 121



- 18\"/>
- MONUMENT FOUND AS NOTED
- △ ANGLE POINT


### PLAT OF SURVEY

FOR  
LARRY & DEBBIE CRANK  
3557 HURLBUT CIRCLE  
LAKE WALES, FL 33898

DATE OF SURVEY	DATE	DRAWN BY	FILE
4/11/2023	4/21/2023	CBJ	LAB# 202302020002
REVISION DATE	SHEET	CHECKED BY	JOB NO.
	1 OF 1	CBJ	23025

**CHRISTOPHER JONES**  
**SURVEYING**

270.293.7229  
318 ERWIN ROAD, MURRAY, KENTUCKY

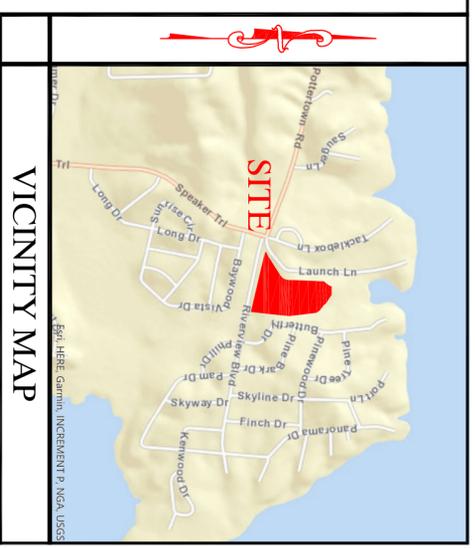

### VICINITY MAP

THE PROPERTY SHOWN AND IDENTIFIED HERON DOES NOT LIE WITHIN THE 4-MILE JURISDICTIONAL LIMIT OF THE CITY OF MURRAY SUBDIVISION REGULATIONS.

BEING THE PROPERTY RECORDED TO LARRY CRANK & DEBORAH CRANK, 3557 HURLBUT CIRCLE, LAKE WALES, FL 33898, IN DEED BOOK 1372, PAGE 435, IN THE CALLAWAY COUNTY CLERK'S OFFICE. ALSO TWO TRACTS THAT APPEAR TO BE IN THE NAME OF MARJORIE SMOOTHERMAN WILLIAMS BY VIRTUE OF AN AFFIDAVIT OF HEIRSHIP FROM MELLEUVY, IN DEED BOOK 666, PAGE 598, IN THE CALLAWAY COUNTY CLERK'S OFFICE. LARRY CRANK IS THE SOLE HEIR OF MARJORIE SMOOTHERMAN WILLIAMS (DECEASED).

I hereby certify that the survey depicted by this plat was done by persons under my direct supervision by the methods and means indicated below:  
 X Real-Time Kinematic GPS Measurements  
 X Static GPS Observations  
 X Random Traverses with Sine Sticks

GPS Observations were made with Topcon HiPer VRT dual frequency receivers. The Relative Positional Accuracy of the survey shown hereon is 0.10\"/>

Christopher B. Jones PLS #3837 Date \_\_\_\_\_