


FIND PK MAIL IN CONC. (CM)

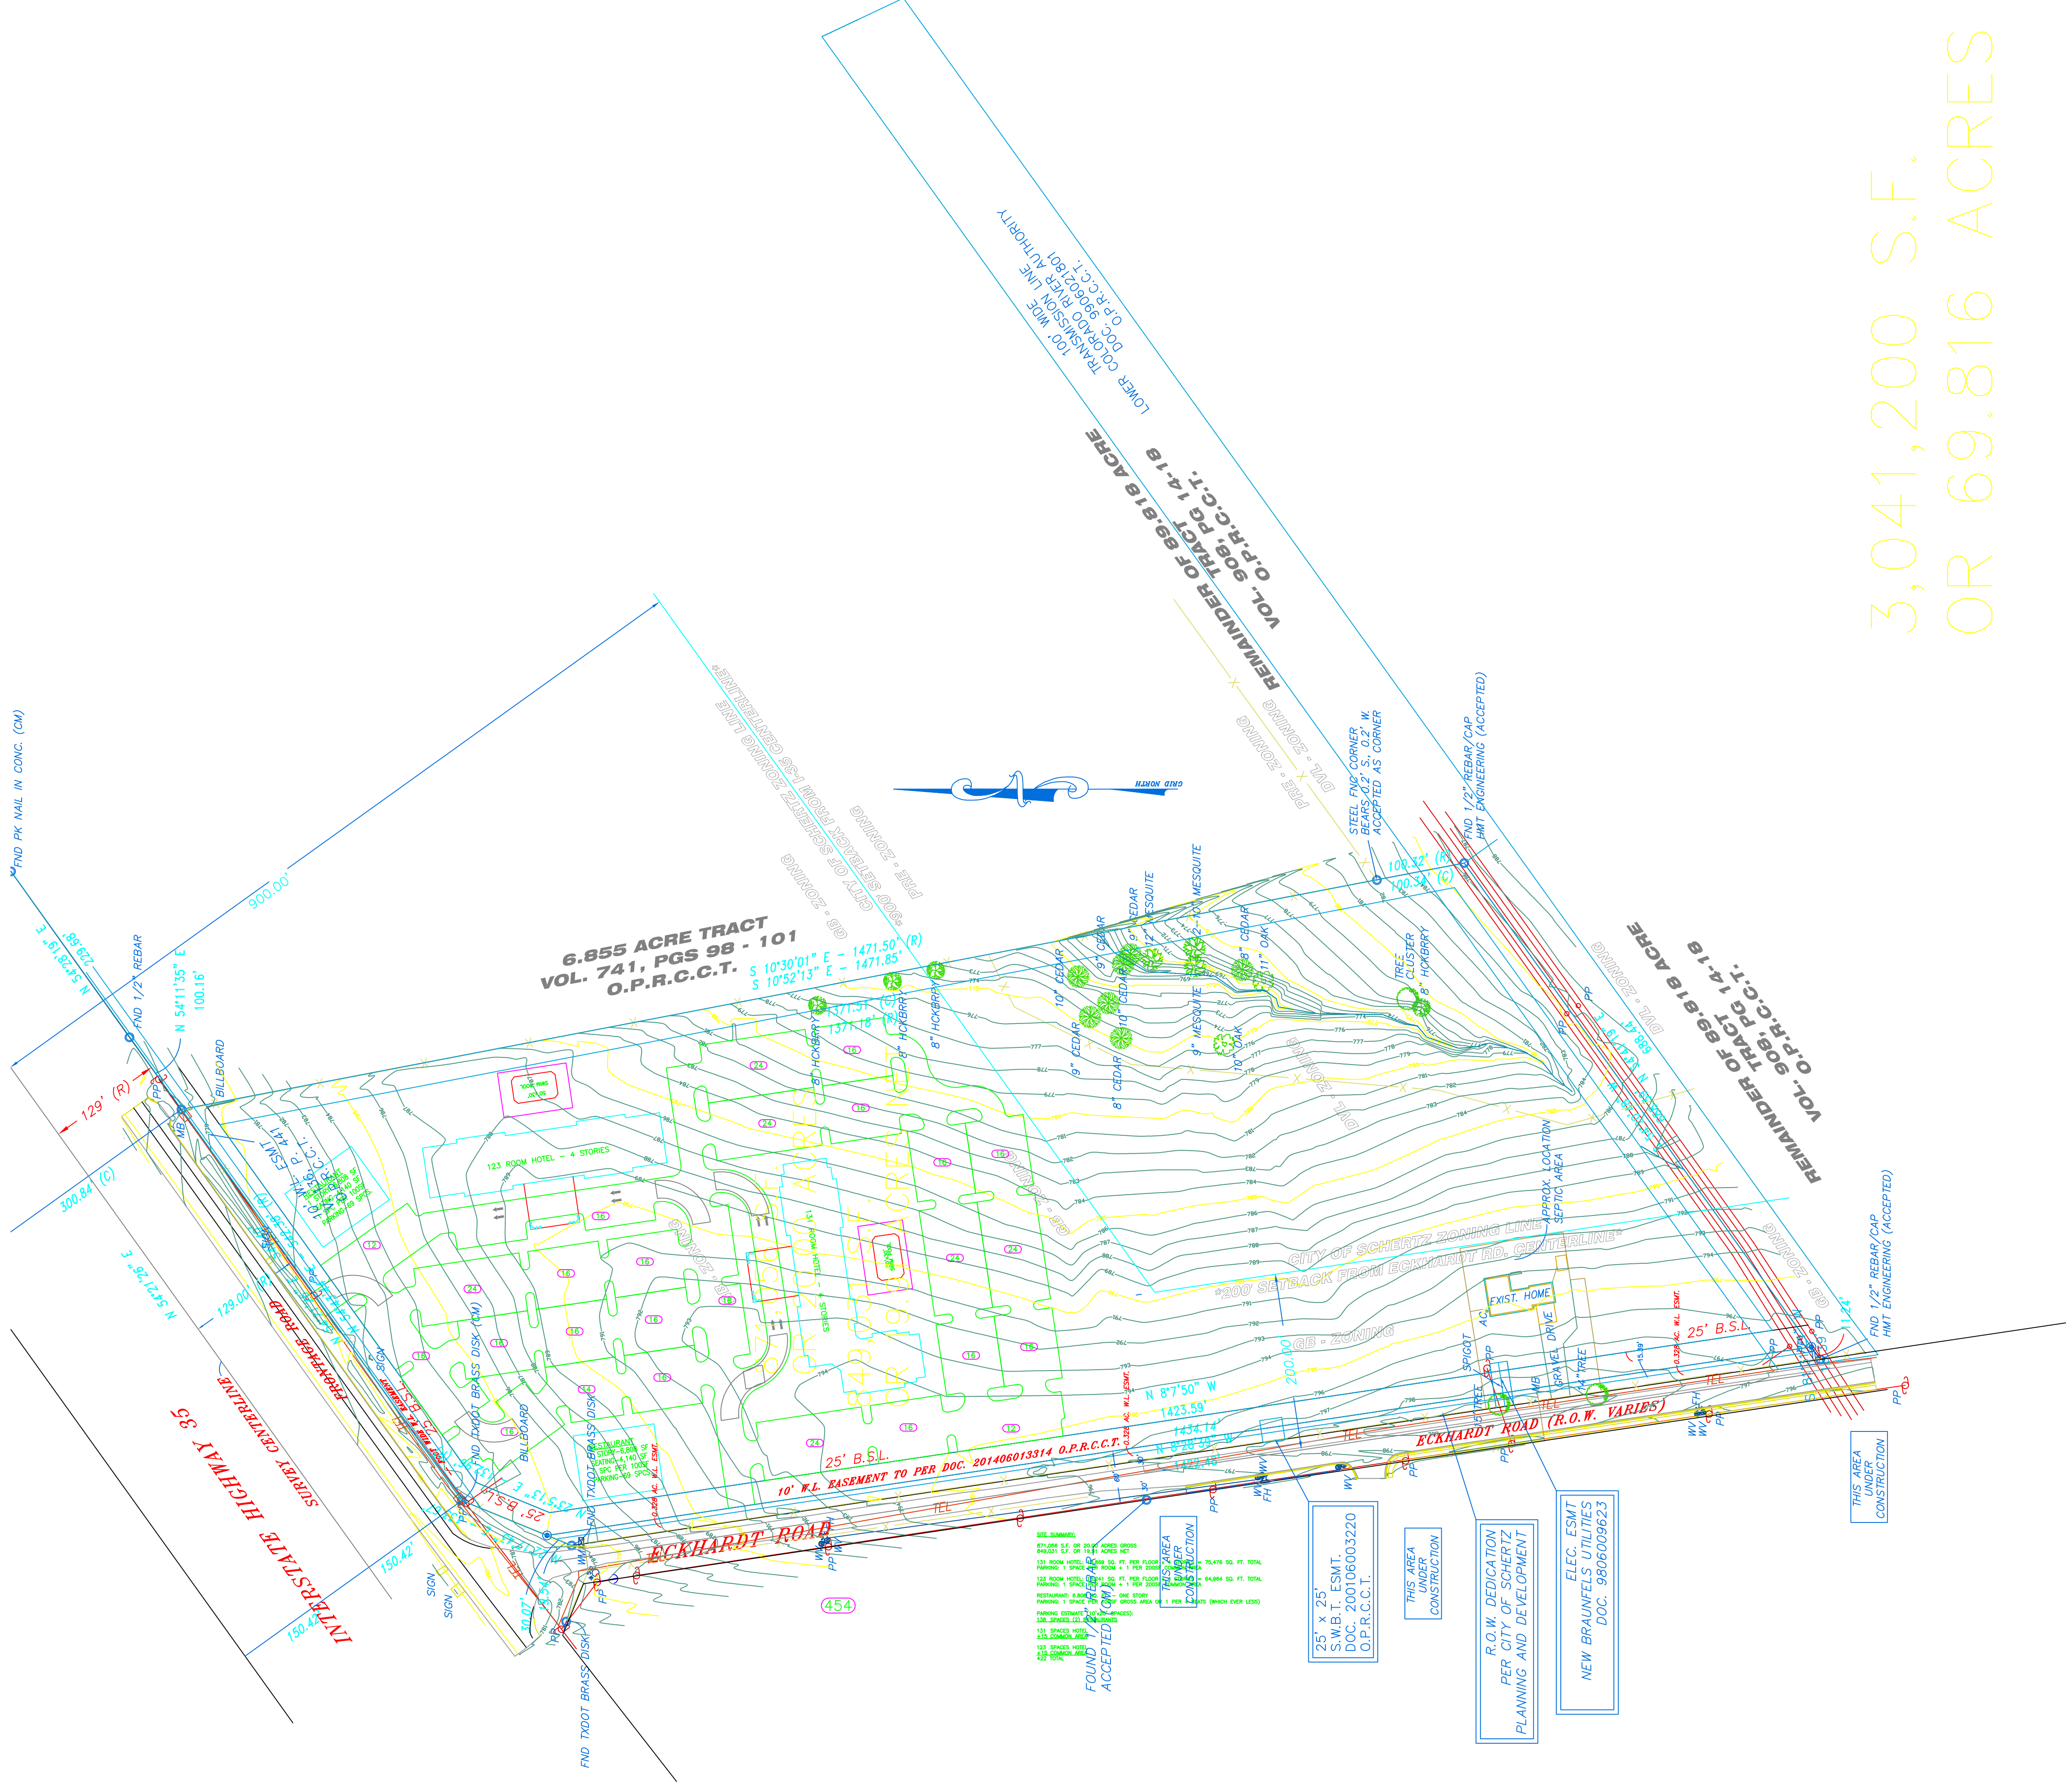

6.855 ACRE TRACT
VOL. 741, PGS 98 - 101
O.P.R.C.C.T.

25' x 25'
S.W.B.T. ESMT.
DOC. 200106003220
O.P.R.C.C.T.

THIS AREA UNDER CONSTRUCTION

R.O.W. DEDICATION PER CITY OF SCHERTZ PLANNING AND DEVELOPMENT

ELEC. ESMT
NEW BRAUNFELS UTILITIES
DOC. 9806009623

THIS AREA UNDER CONSTRUCTION

FIND 1/2" REBAR/CAP
HMT ENGINEERING (ACCEPTED)

FIND 1/2" REBAR/CAP
HMT ENGINEERING (ACCEPTED)







3,041,200 S.F.
OR 69.816 ACRES