

THIS IS A PRELIMINARY PLAN
AND NOT A FINAL DESIGN.
ALL DATA ARE SUBJECT TO
CHANGE.










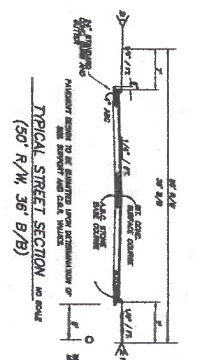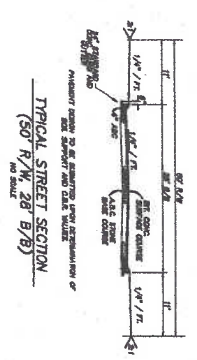


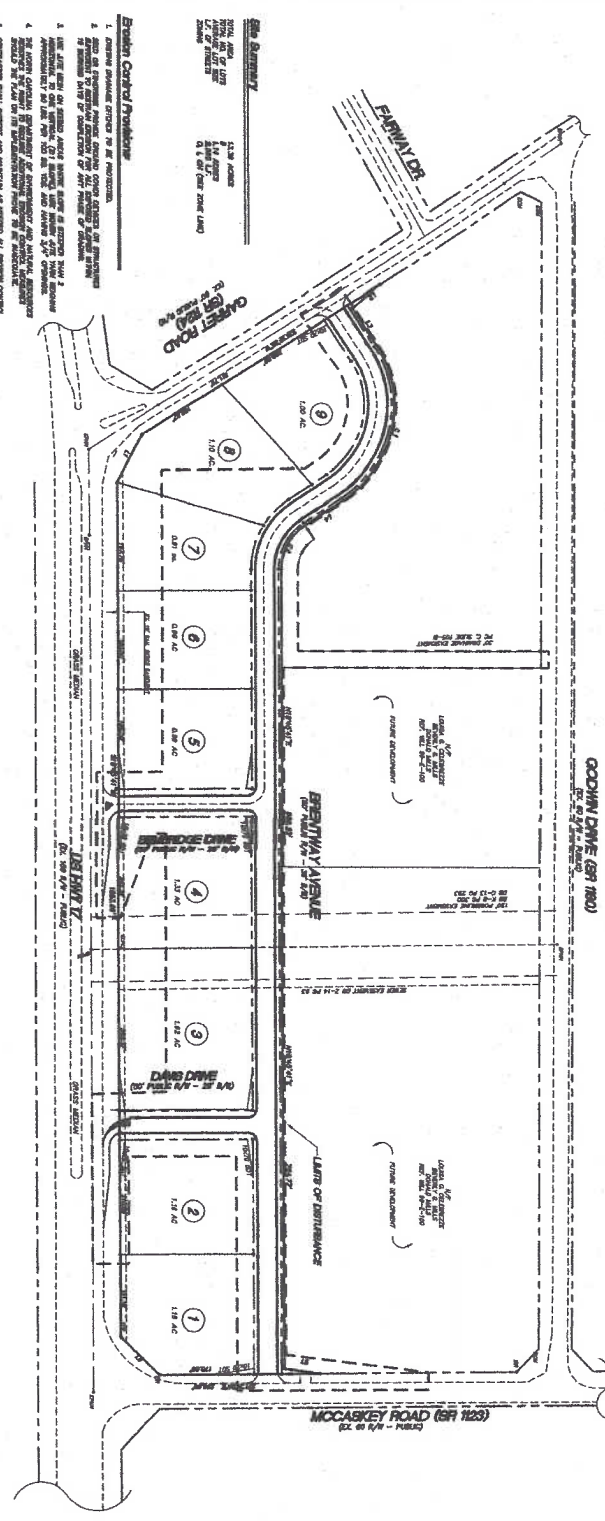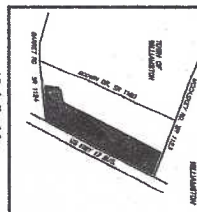

Rivers

CONSTRUCTION PLANS

FOUR SEASONS COMMERCIAL PARK

MEADOWS, LLC


PROJECT NO. 22340

DATE: 06/09

SCALE: 1" = 100'

PROJECT NO. 22340

DATE: 06/09