


● IFF - IRON PIN FOUND
 ○ IPS - IRON PIN SET
 ○ - TRAVERSE POINT
 □ CM - CONCRETE MONUMENT



1	S 65°51'25" E	25.10
2	N 24°11'20" E	25.08
3	N 65°54'40" W	25.02
4	N 54°46'05" W	235.12
5	N 51°03'50" W	57.10
6	S 38°51'10" W	20.03

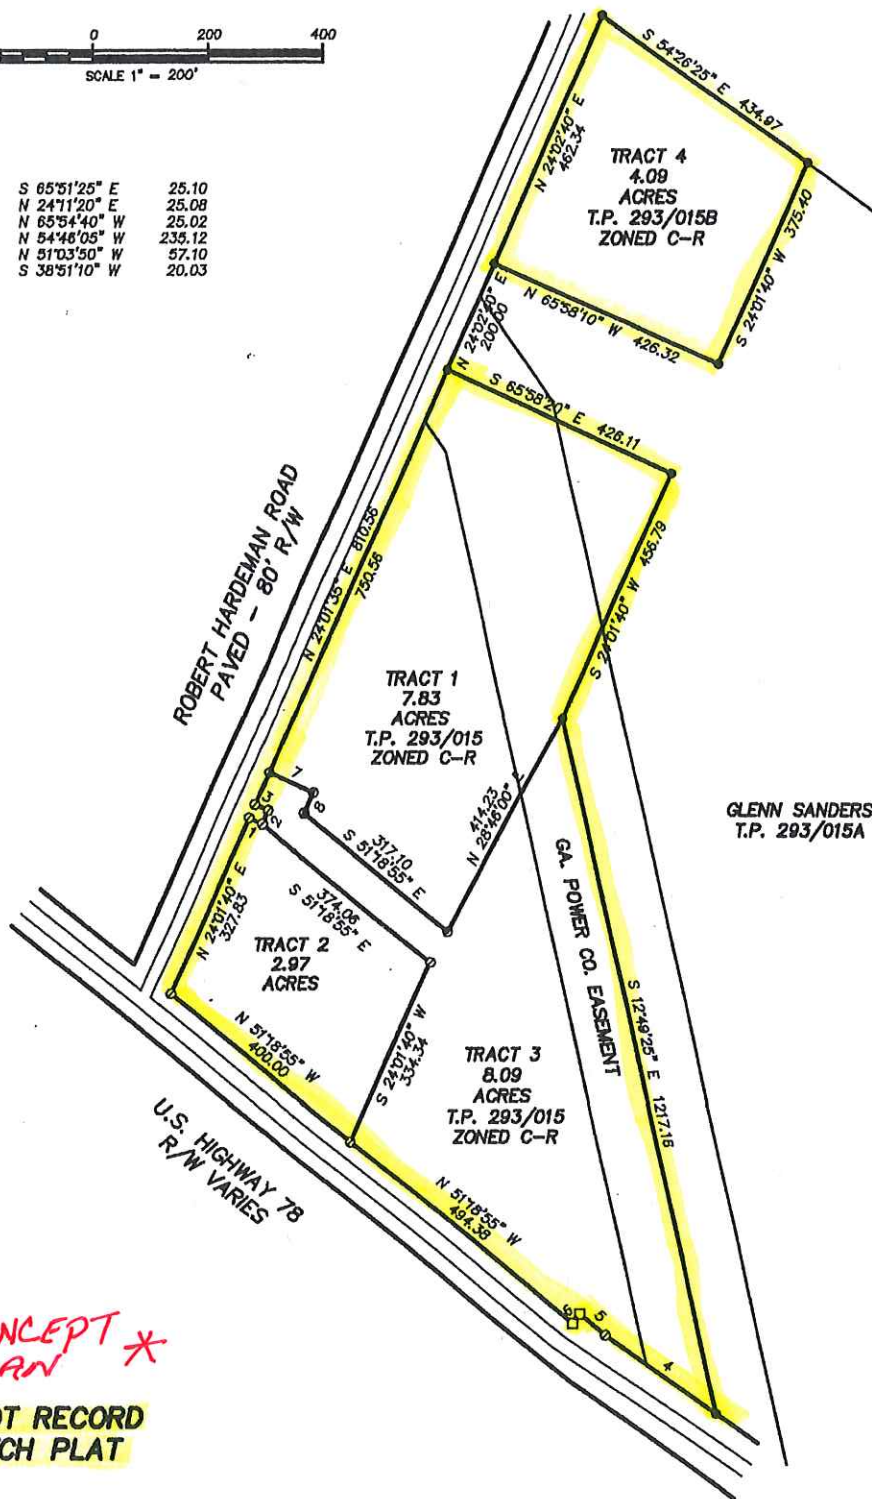

CONCEPT *
PLAN

DO NOT RECORD
SKETCH PLAT

I HEREBY CERTIFY THAT THIS PLAT IS A TRUE AND CORRECT REPRESENTATION OF THE LAND PLATTED AND HAS BEEN PREPARED IN CONFORMITY WITH THE MEASUREMENT STANDARDS AND REQUIREMENTS OF LAW.

	SURVEY FOR:			
	LEXINGTON ROAD DEV.			
	COUNTY:	ATHENS - CLARKE	STATE:	GEORGIA
	DATE:	02-01-21	ADJ. CLOSURE:	NONE
SURVEYED BY: THOMAS R. PAUL LAND SURVEYING P.O. BOX 188 LEXINGTON, GA. 30848 706-433-1037		DRAWN BY: T. PAUL CHECKED BY: KEN FIELD BOOKS		