



S:\PROJECTS\121000\2121246 - SHERWOOD SINGLE FAMILY ENGDRAWINGS\CONCEPT\MULTI-FAMILY DEVELOPMENT \_SHERWOOD PROPERTIES\CONCEPT PLAN.DWG\_L1, 12/22/2022 3:06 PM, Dylan Scanlon, MATTHEWS DESIGN GROUP, INC.

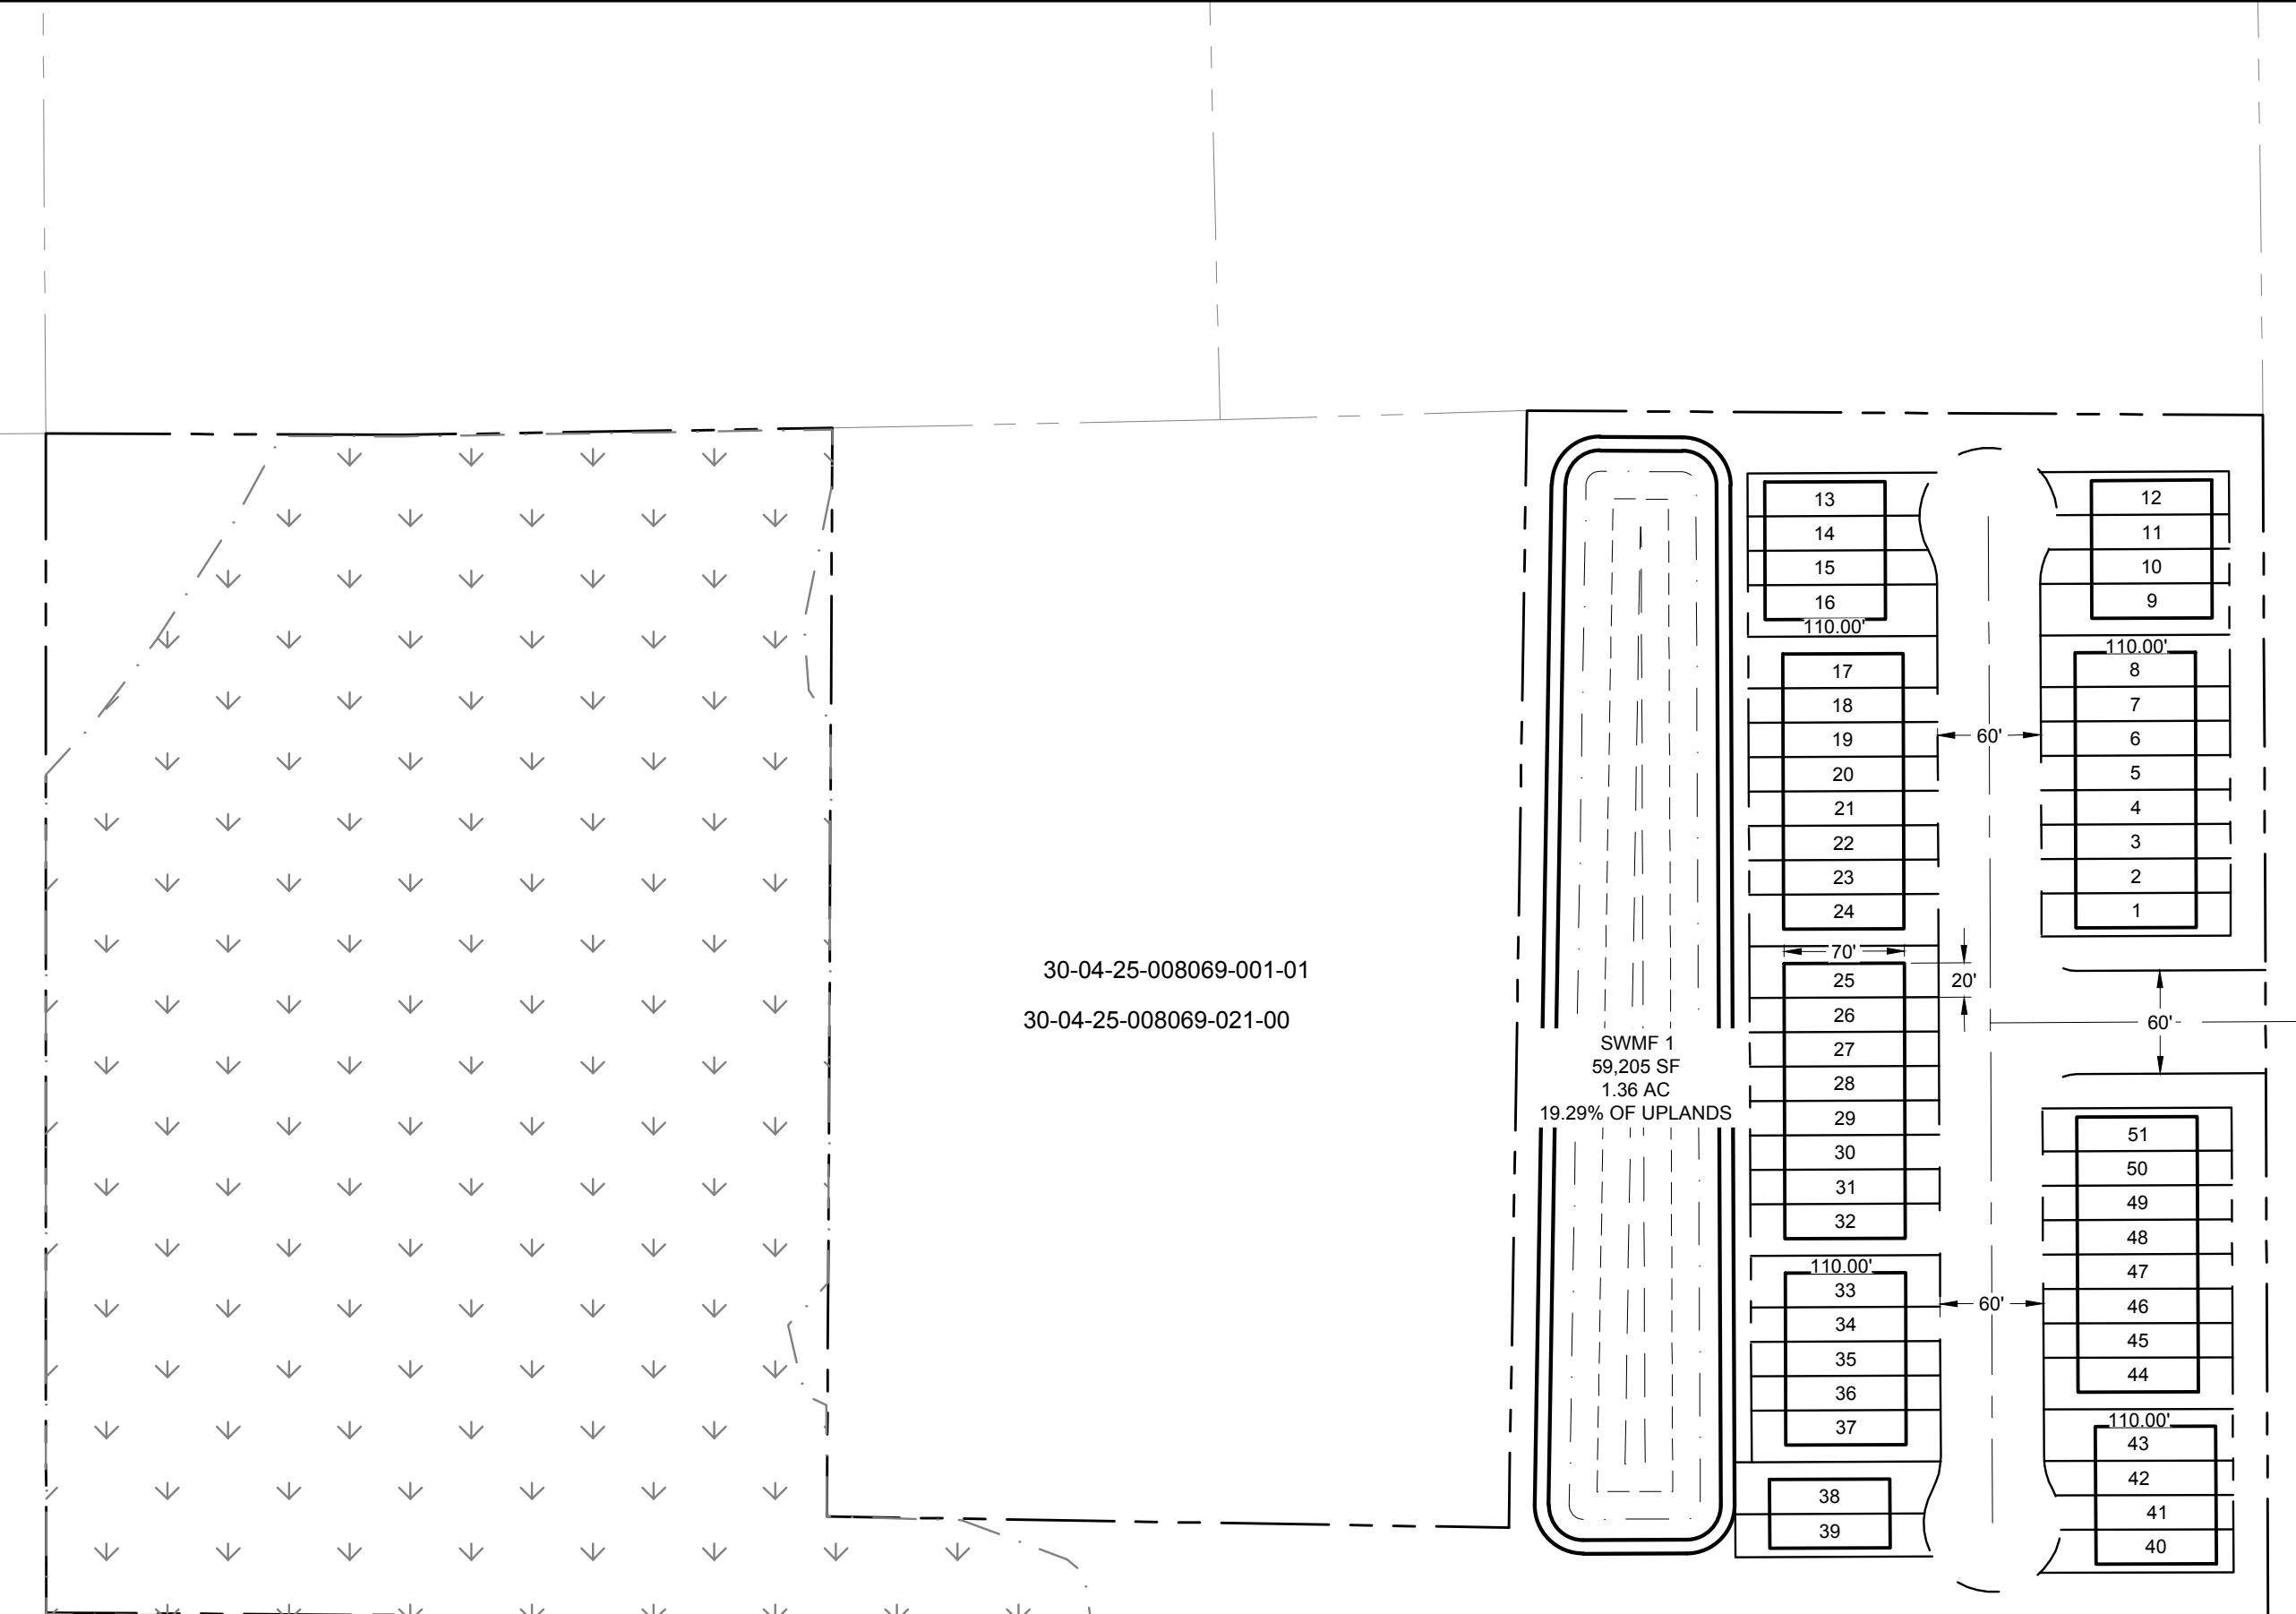

30-04-25-008069-006-0

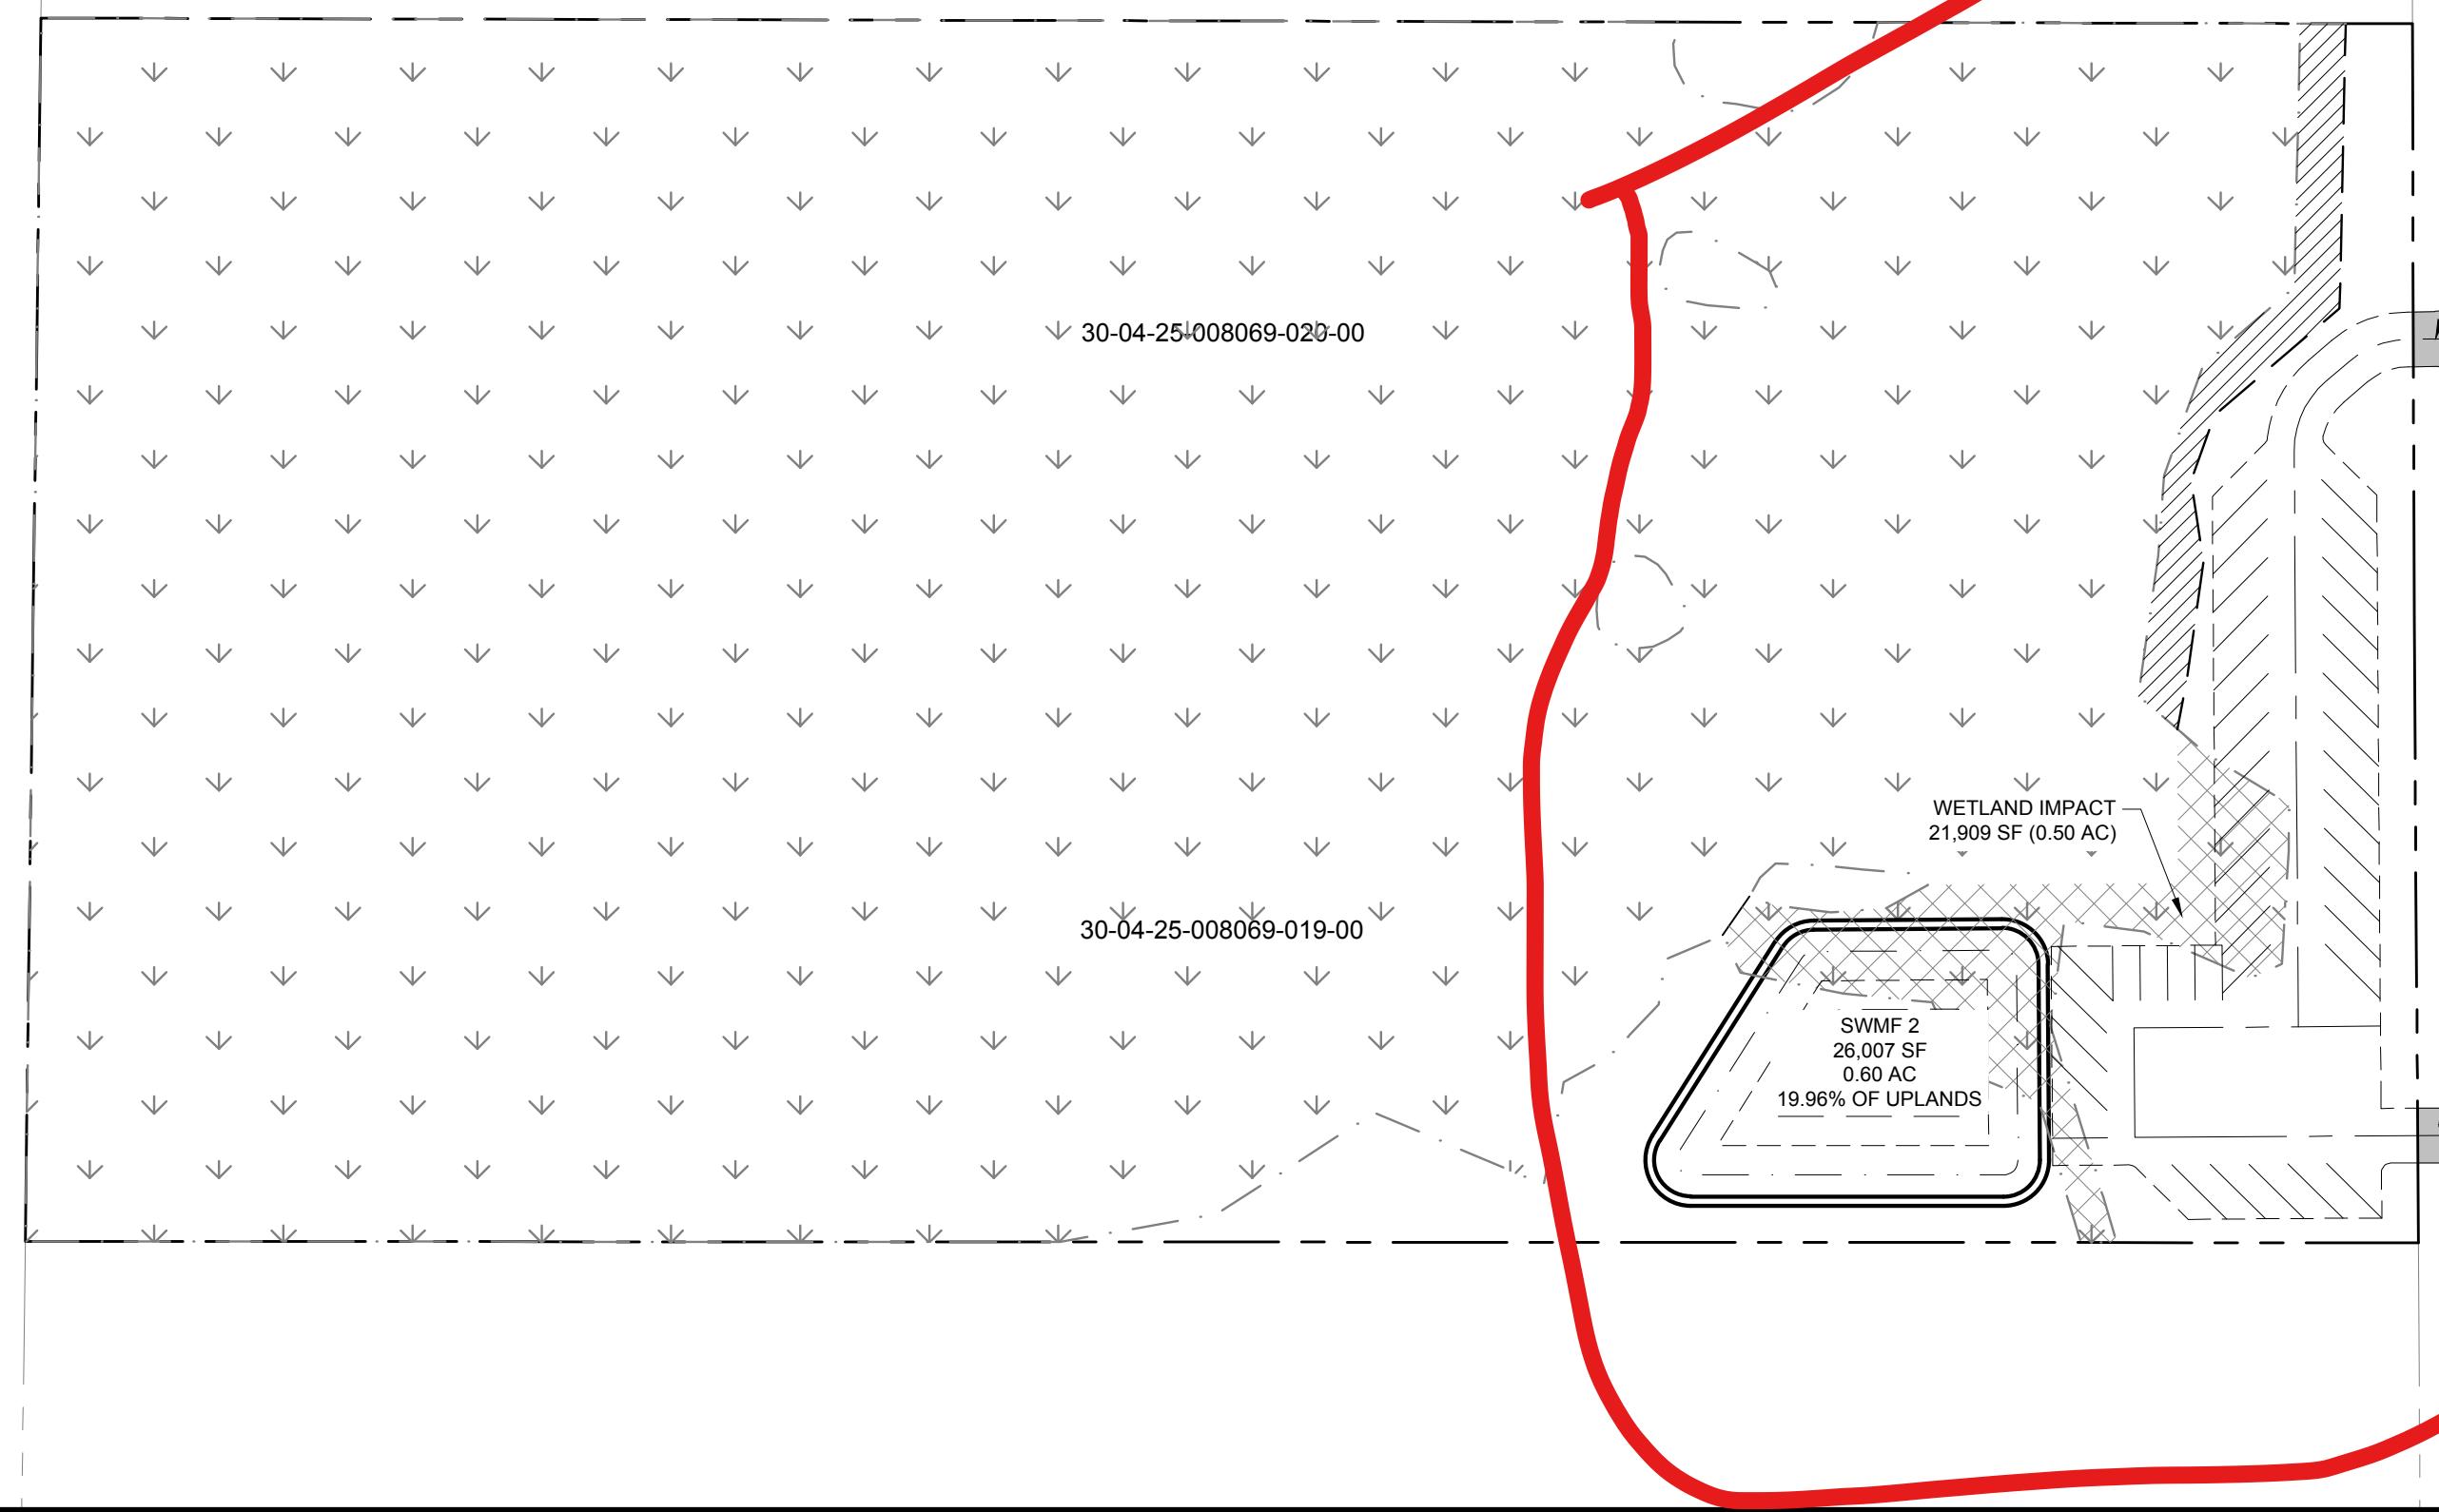

# 20+ acres RV Boat concept

