


NORTH

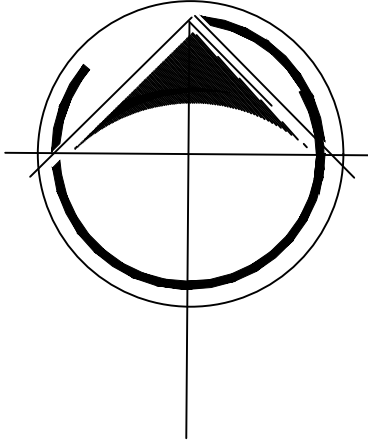

Acreage
Carla C. Edwards


Acreage
Barbara Gay Giles

Acreage
Allstate Properties

Acreage
Allstate Properties

SITE PLAN
SCALE: 1'-0" = 10'-00"

1

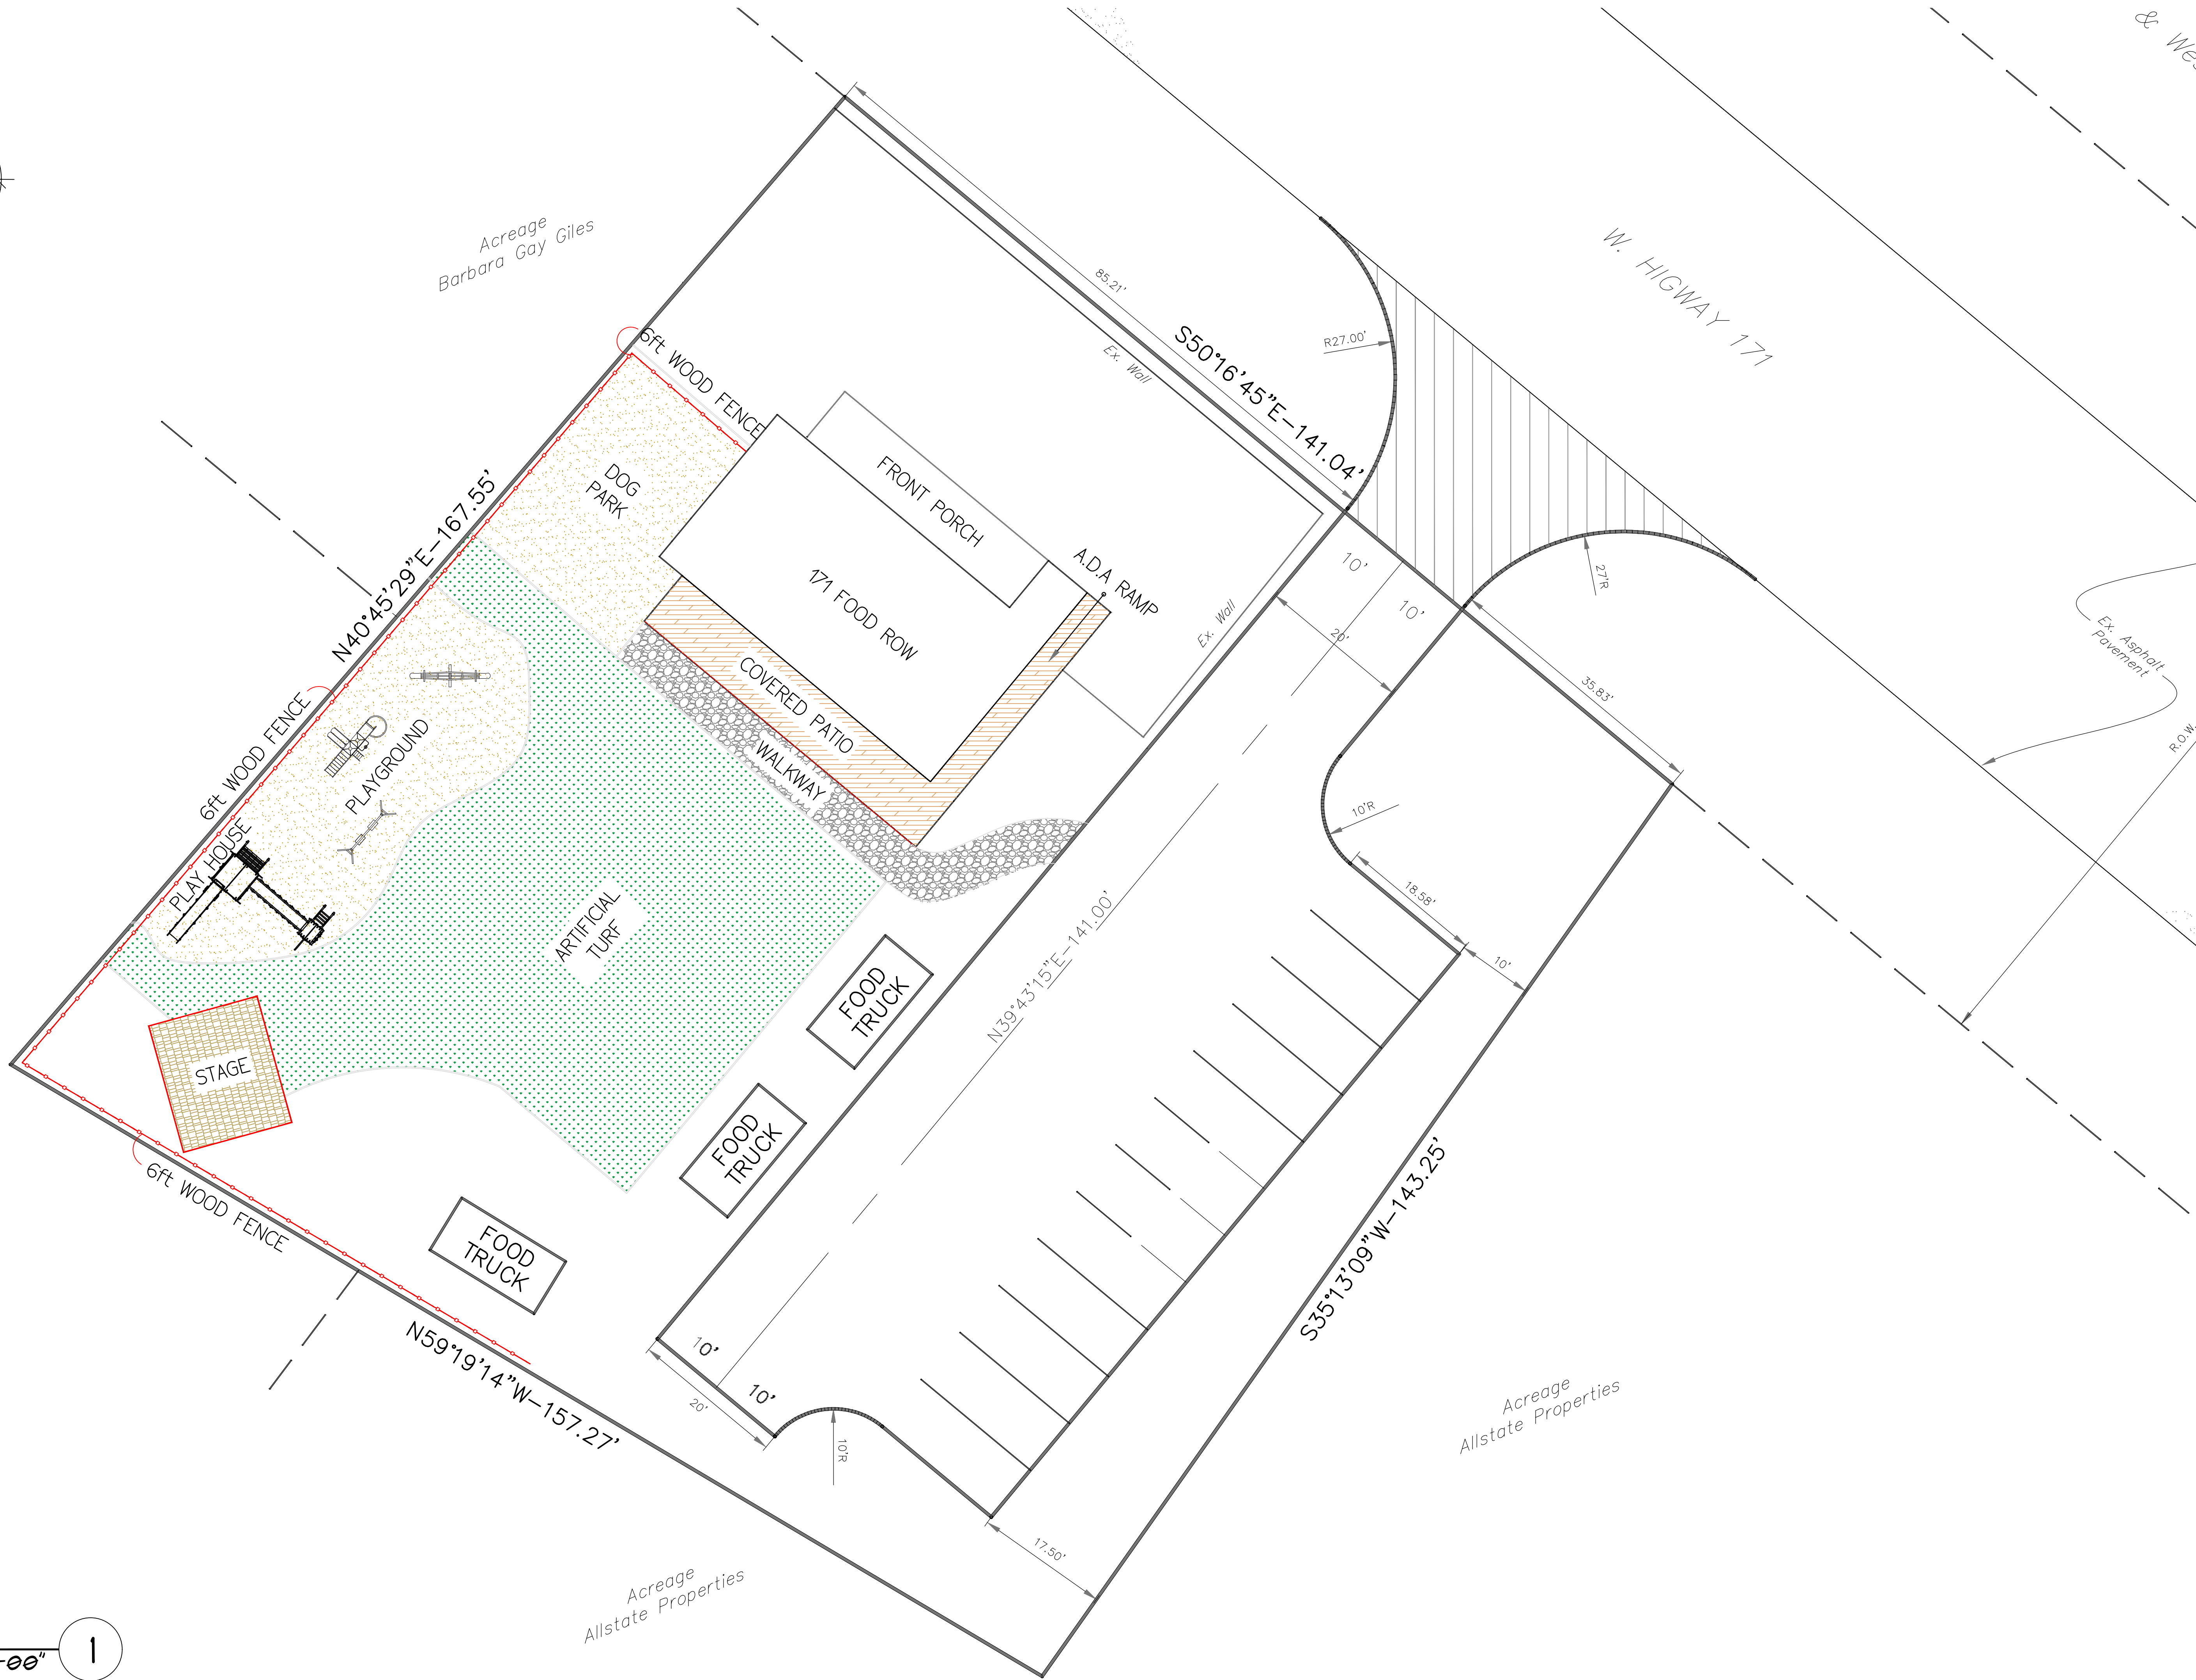

THESE PLANS ARE INTENDED TO PROVIDE BASIS FOR CONSTRUCTION. INFORMATION NECESSARY TO SUBSTANTIALLY BUILD THIS STRUCTURE, THESE PLANS MUST BE VERIFIED AND CHECKED BY THE BUILDER, HOMEOWNER, AND ALL CONTRACTORS OF THIS JOB PRIOR TO CONSTRUCTION. BUILDER SHOULD OBTAIN COMPLETE ENGINEERING SERVICES, HVAC, AND STRUCTURAL BEFORE BEGINNING CONSTRUCTION OF ANY KIND. NOTE: ALL FEDERAL, STATE, AND LOCAL CODES AND RESTRICTIONS TAKE PRECEDENCE OVER ANY PART OF THESE PLANS.

GREAT CARE AND EFFORT HAVE GONE INTO THE CREATION OF THESE BLUEPRINTS. HOWEVER, BECAUSE OF THE VARIANCE IN GEOGRAPHIC LOCATIONS, DESIGNER, WILL NOT ASSUME LIABILITY FOR ANY DAMAGES DUE TO ERRORS, OMISSIONS, OR INADEQUACIES IN THESE PLANS. OWNER/BUILDER MUST COMPLY WITH LOCAL BUILDING CODES PRIOR TO COMMENCEMENT OF CONSTRUCTION.

THE PURCHASE OF THESE PLANS ENTITLES THE BUYER TO RENOVATE/REPLACE THE MEP DESIGN ONLY ONCE. ANY COPYING, TRACING, OR ALTERING OF THESE PLANS IS NOT PERMITTED. VIOLATORS WILL BE SUBJECT TO PROSECUTION UNDER COPYRIGHT LAWS.

171 FOOD ROW
209 STATE HWY 171, GODLEY, TX 76044

PAGE TITLE: SITE PLAN

SCALE: 1'-0" = 10'-00"

DATE: 11/3/2023

PAGE: 1