




Existing Overall Floor Plan
Scale: 1/8" = 1'-0"

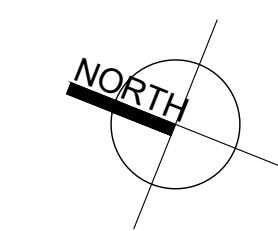

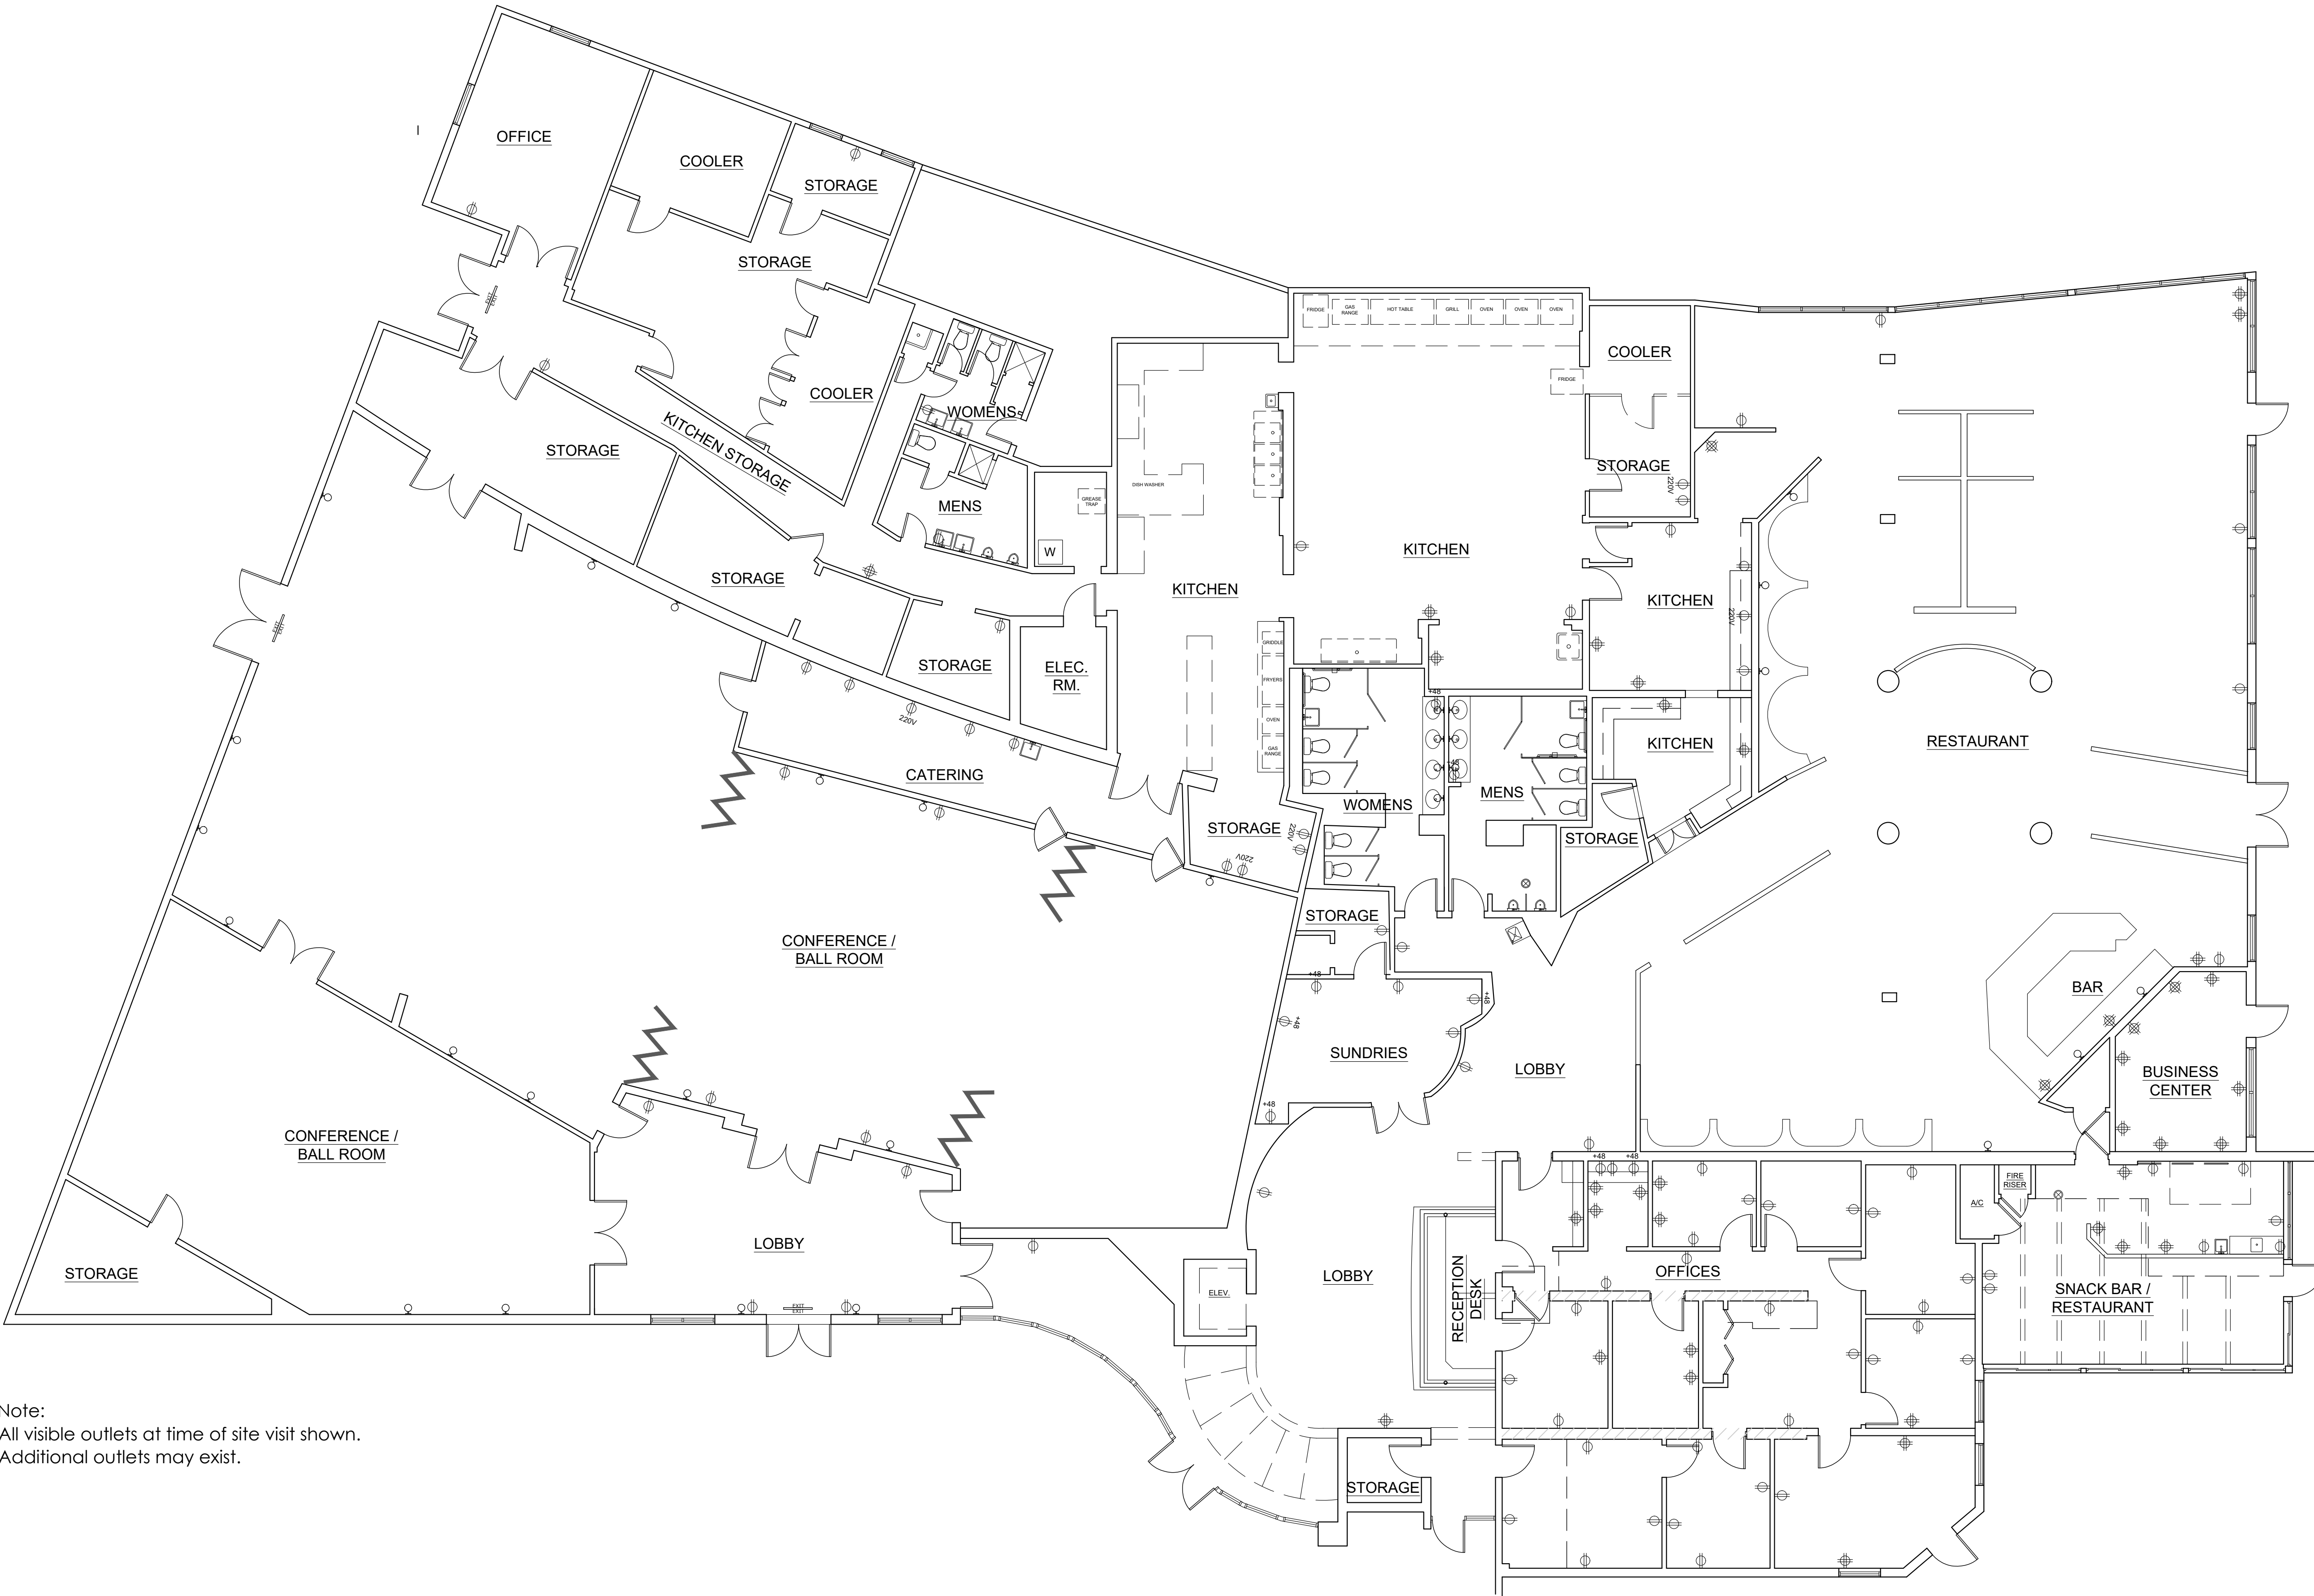

Note:
All visible outlets at time of site visit shown.
Additional outlets may exist.

6800 Sunshine Skyway Lane S
St Petersburg, Florida

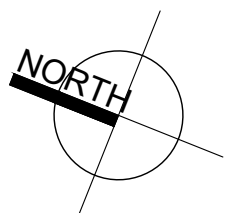

Existing Electrical Outlet Locations

Scale: 1/8" = 1'-0"

