


CURVE TABLE

CURVE	RADIUS	DELTA	ARC	TANGENT	CHORD	CHORD BEARING
C1	624.00'	09°36'20"	104.61'	52.43'	104.49'	S81°10'11"E
C2	1,695.00'	17°06'08"	505.94'	254.87'	504.06'	S87°30'42"W

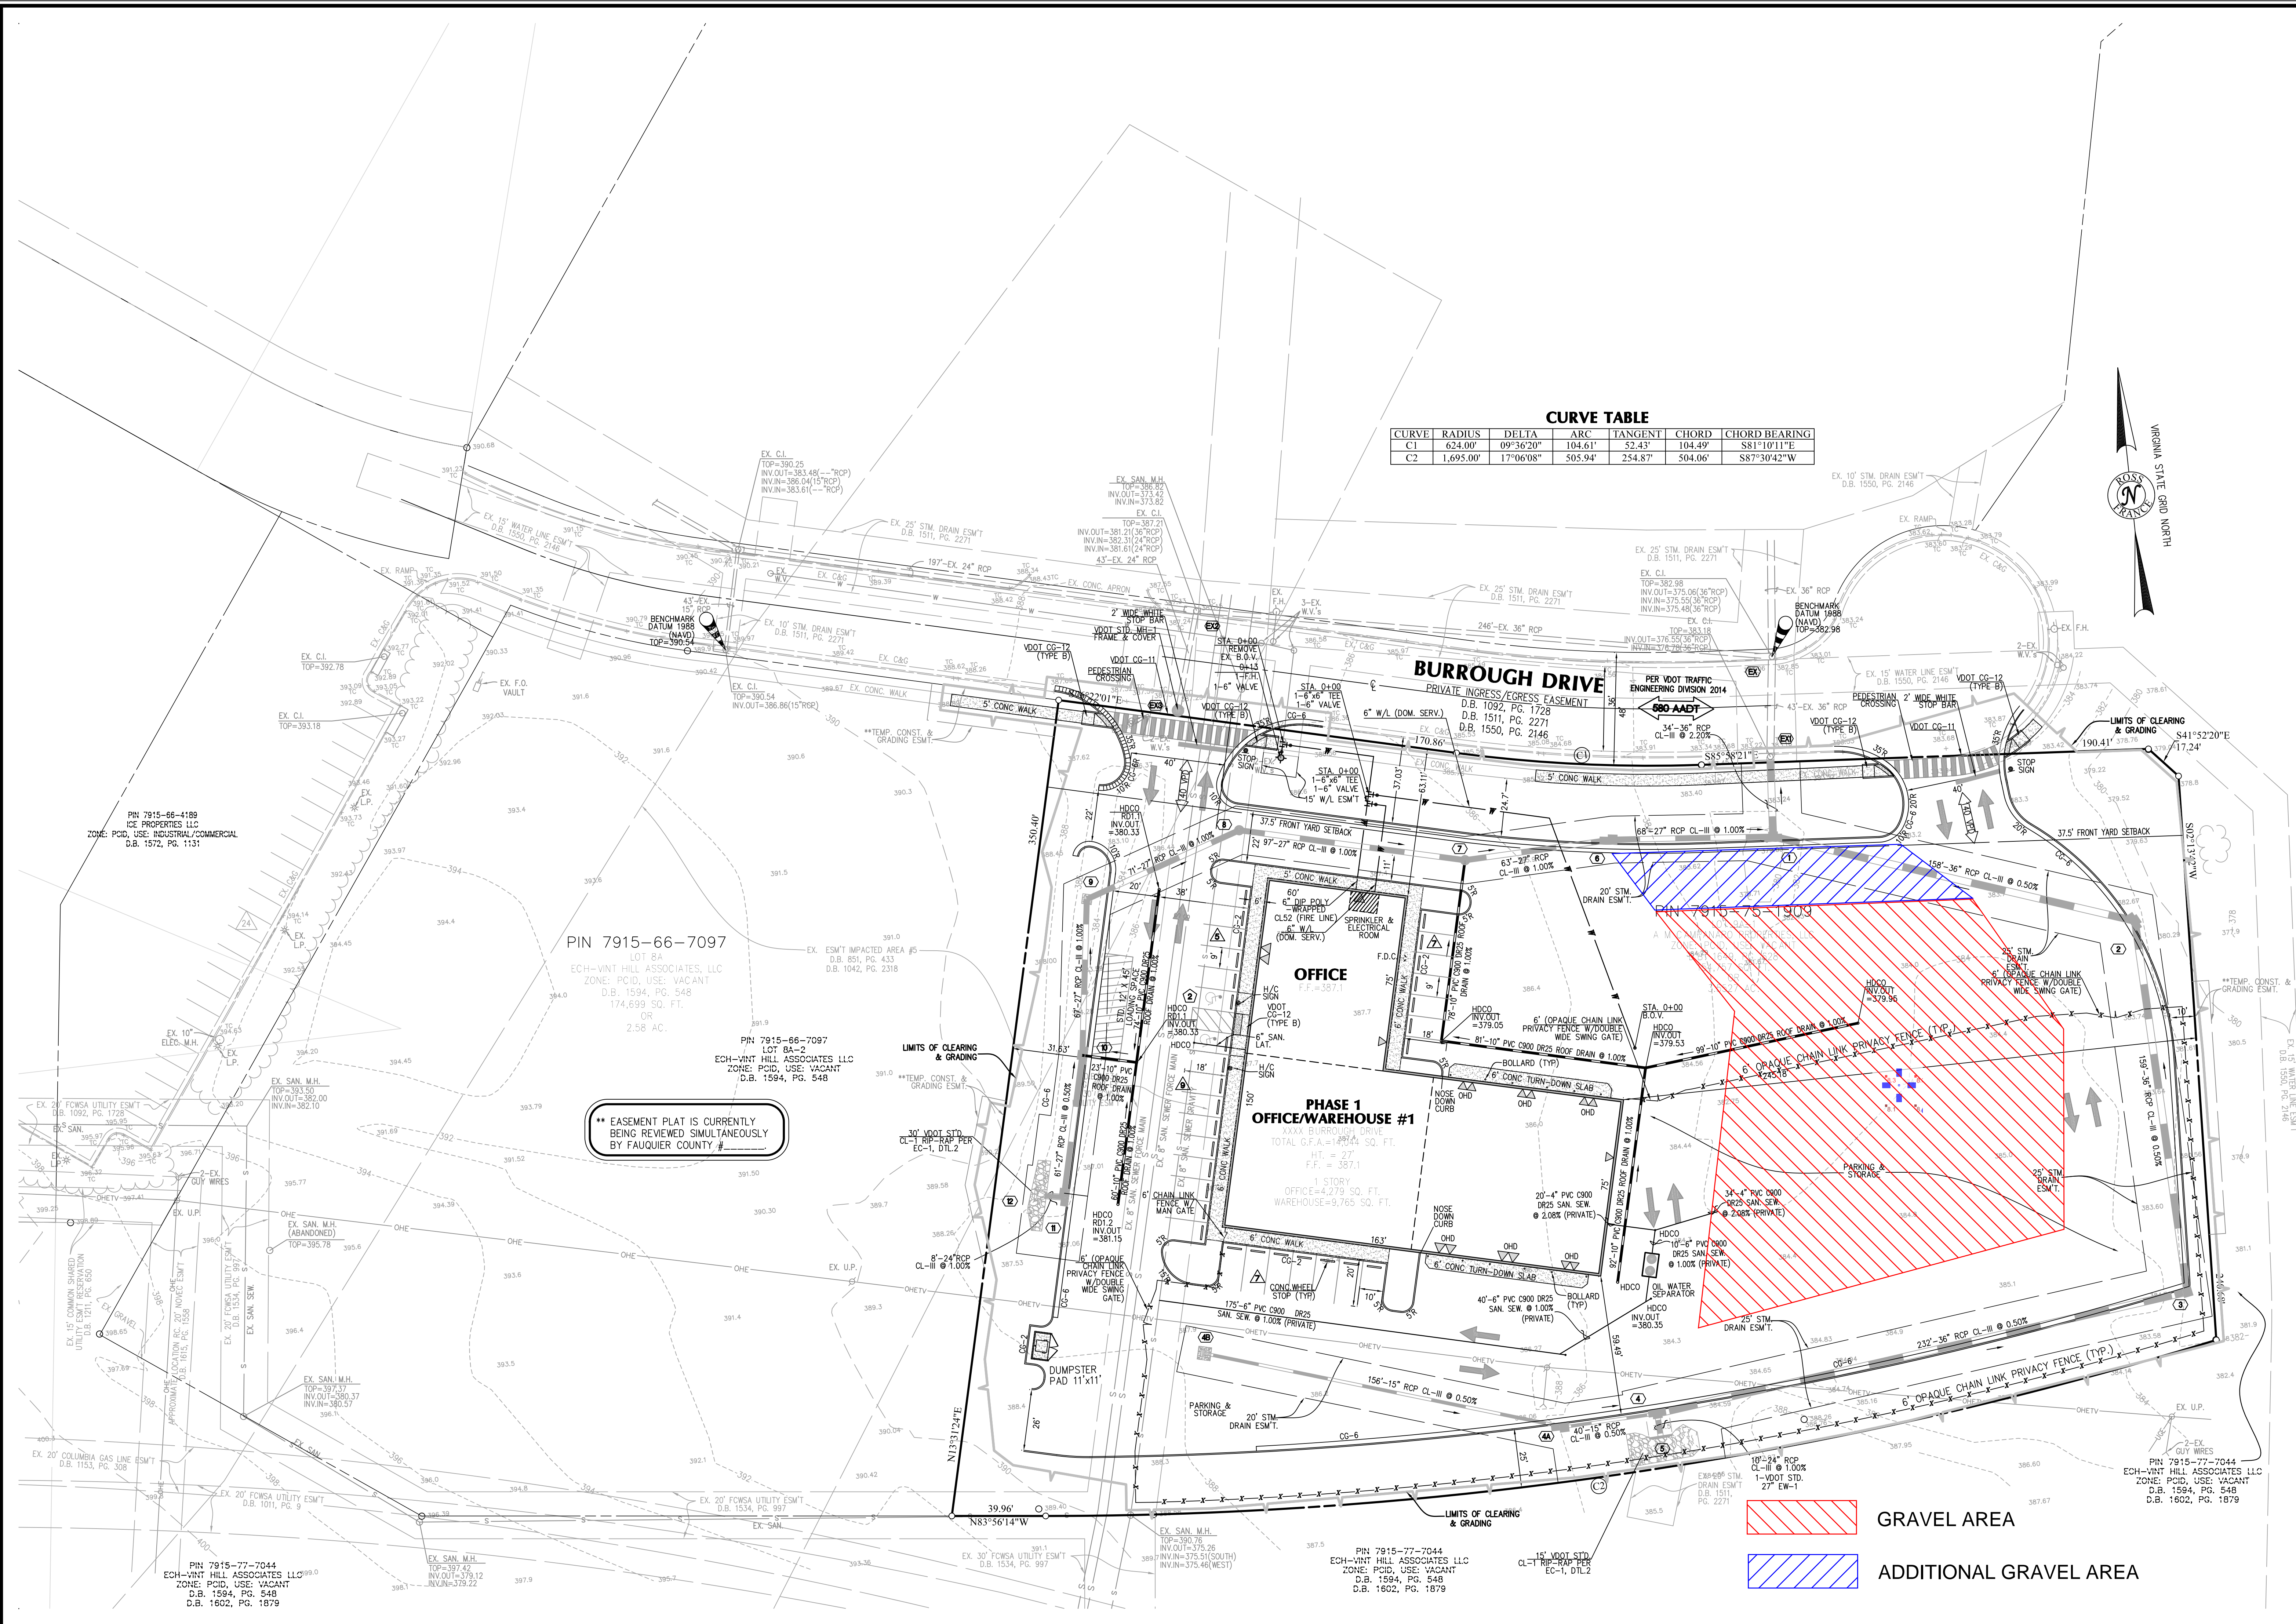

** EASEMENT PLAT IS CURRENTLY BEING REVIEWED SIMULTANEOUSLY BY FAUQUIER COUNTY **

GRAVEL AREA
 ADDITIONAL GRAVEL AREA

P:\Engineer\Fauquier\VINTHILL\2019 SITE PLAN\DWG\WH-18-9-SP-REV.DWG Mon, Jun 7 2021 1:00:00 PM

