


PRELIMINARY

LINE	BEARING	LENGTH
L1	N03°44.01'E	143.31
L2	N86°15.59'W	5.00
L3	N03°44.01'E	165.00
L4	N17°3.45'E	51.42
L5	N03°44.01'E	154.63
L6	N03°48.52'E	42.15
L7	S86°06.17'E	21.00
L8	N03°56.28'E	23.84
L9	N86°00.47'W	21.00
L10	N04°19.44'E	94.86
L11	N04°19.44'E	94.86
L12	N08°18.51'E	71.31
L13	N08°18.51'E	28.32
L14	N15°35.12'E	100.89
L15	N19°01.34'W	55.47
L16	N12°16.01'W	5.29
L17	N10°44.13'W	47.06
L18	N08°32.13'W	70.15
L19	N09°08.32'W	17.92
L20	N09°08.32'W	61.93
L21	N07°42.10'W	119.78
L22	N08°13.35'W	115.88
L23	N08°45.08'W	71.69
L24	N09°57.43'W	83.89
L25	N08°13.10'W	85.63
L26	N07°38.08'W	128.75
L27	N07°29.10'W	28.77

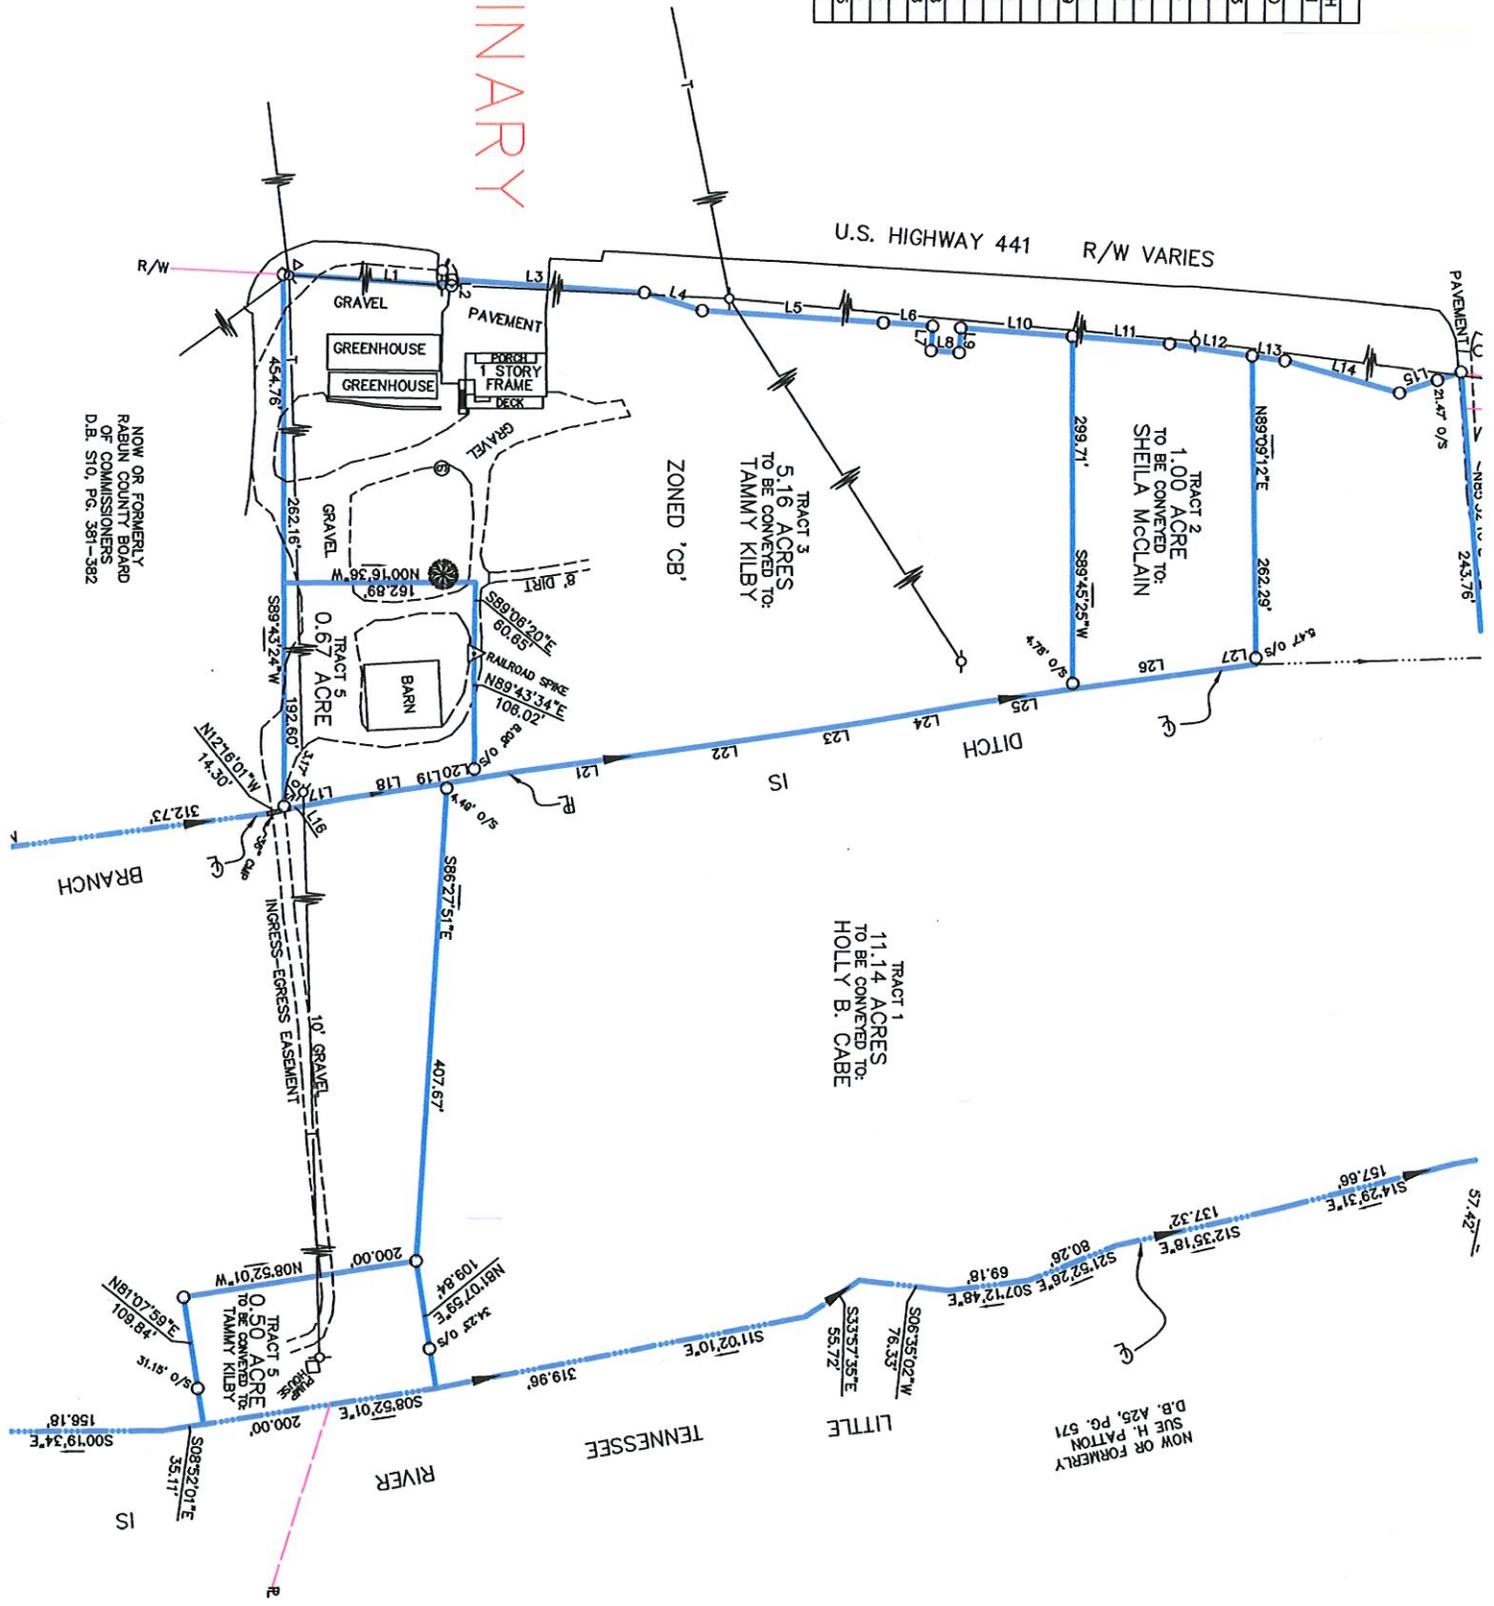

NOW OR FORMERLY
FABIN COUNTY BOARD
OF COMMISSIONERS
D.B. S10, PG. 381-382

NOW OR FORMERLY
SUE H. PATTON
D.B. A25, PG. 571