

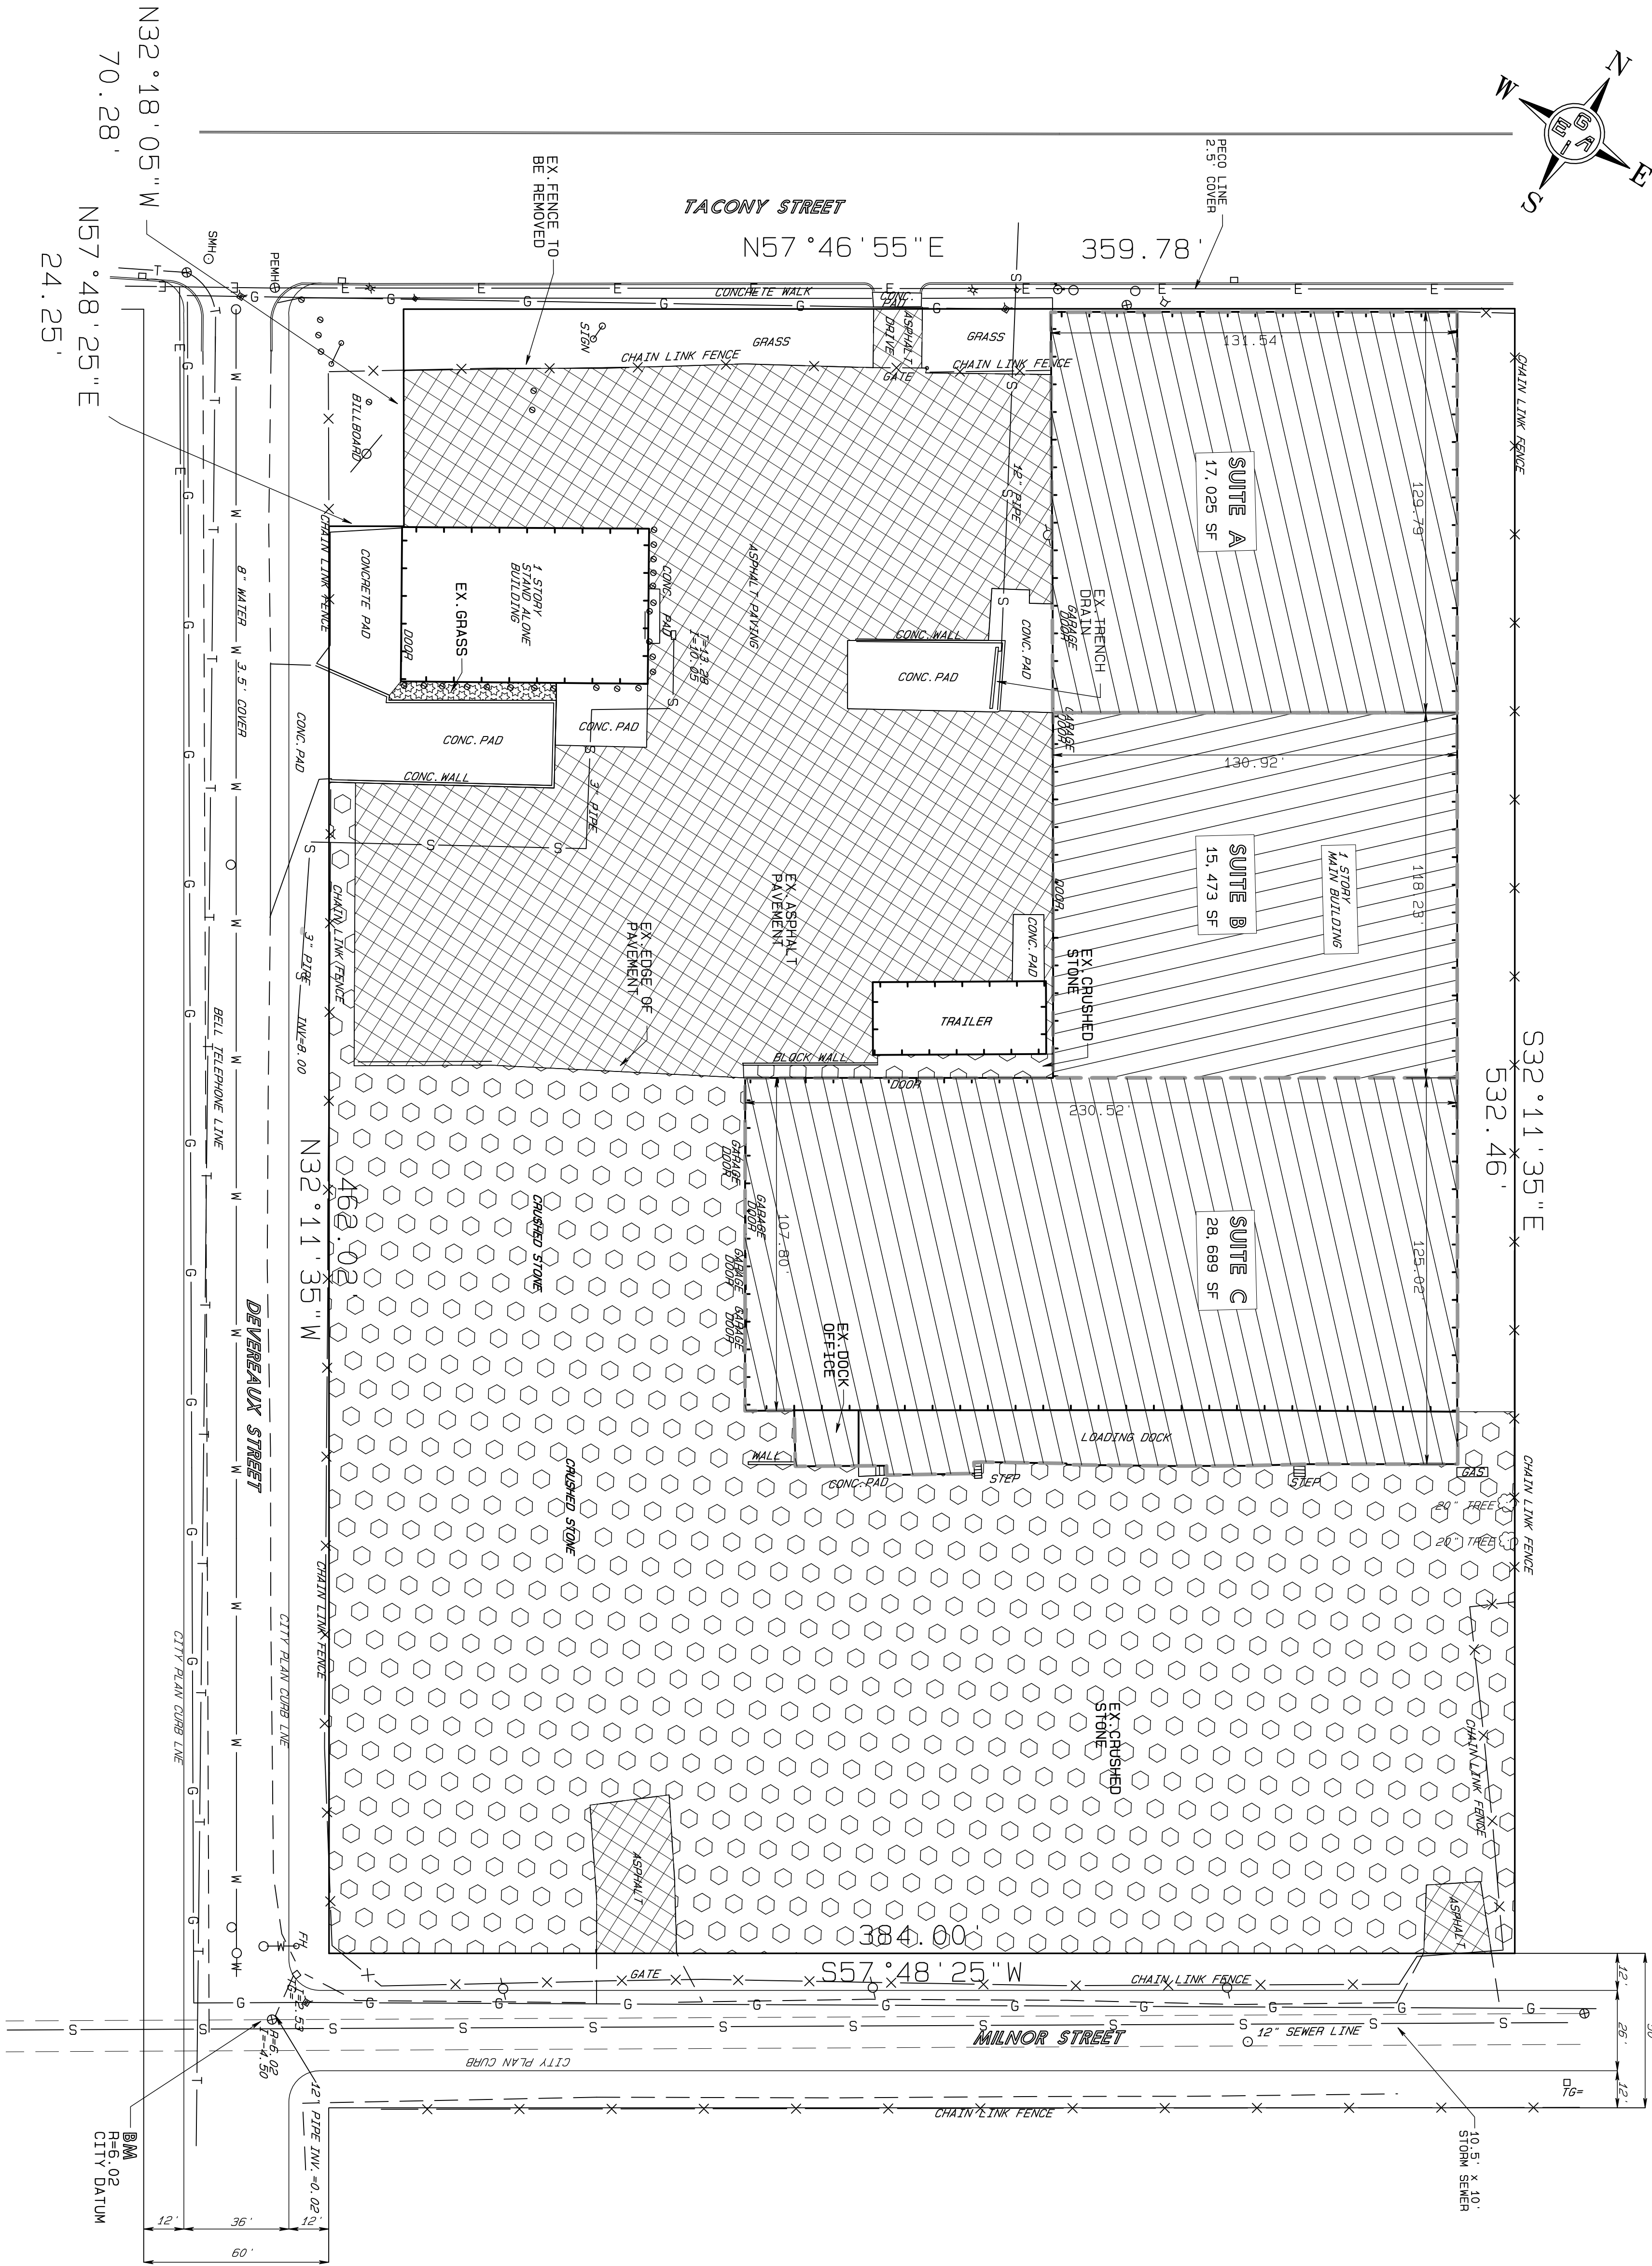


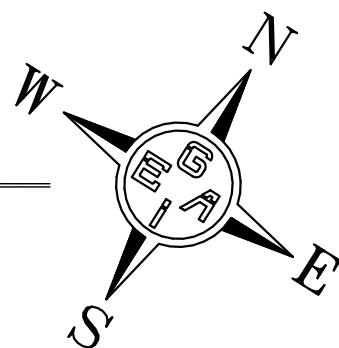

- LEGEND**
- EX. PROPERTY LINE
 - EX. SEWER
 - EX. PAVEMENT
 - EX. BUILDING
 - EX. WATER MAIN
 - EX. GAS LINE
 - EX. CURB
 - EX. ELECTRIC LINE
 - EX. FENCE
 - BUILDING SUITE
 - BOUNDARY
 - SUITE
 - AREA
 - EX. CRUSHED
 - STONE SURFACE
 - EX. PAVEMENT

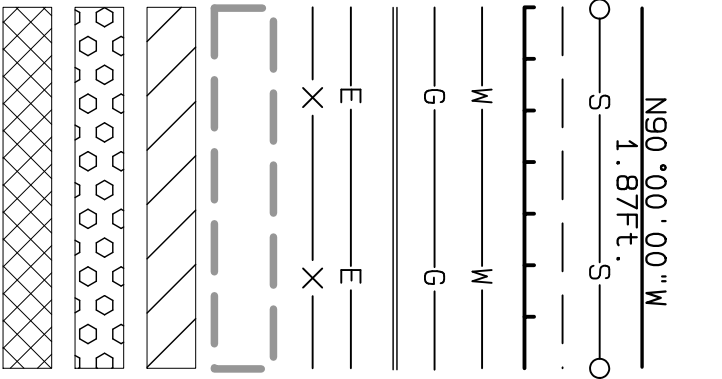

THIS PLAN WAS PREPARED BASED ON TOPOGRAPHIC INFORMATION OBTAINED FROM A PLAN ENTITLED "PLAN OF REPERTRADE FOR 6225 STATE ROAD (6201 TACONY STREET) PHILADELPHIA, PA. DATED 3/21/2005 AND SITE AND SURVEYORS' PLAN PREPARED BY GUY ENGINEERING ASSOCIATES, INC., DATED 4/26/2005, LAST REVISED 8/16/2005.

THIS PLAN IS THE PROPERTY OF GUY ENGINEERING ASSOCIATES, INC. ALL RIGHTS RESERVED. NO ALTERATIONS, REPRODUCTIONS OR USE OF ANY PARTS OF THIS CONTENTS MAY BE MADE WITHOUT THE EXPRESSED WRITTEN PERMISSION BY THE AUTHOR.

Project File:
SITE11-10.PRO

Scale: 1"=30'

Checked: S.G.

Drawn: S.G.

Date: 12/18/2011

Plan Title
SUITE DIMENSIONS PLAN

Guy Engineering Associates, Inc.

Consulting Engineers
3508 Goshen Road
Newtown Square, PA 19073
(610) 355-0862

Project:
APB INDUSTRIAL SITE
6225 STATE ROAD (6201 TACONY STREET)
PHILADELPHIA, PA 19135
CITY OF PHILADELPHIA, COUNTY OF PHILADELPHIA, PA

Applicant:
STATE 6225 LP
226 BRYDON ROAD
WYNNWOOD, PA 19096
TEL. (215) 338-3100

REV	BY	DATE	DESCRIPTION

Shimon Guy, P.E.