


DESCRIPTION:

Lot No. 1 AND The North 30 feet of Lot No. 2 of Block "p" of MONTEREY HEIGHTS, FIRST ADDITION as recorded in Plat Book 33 Pages 43 and 44 of the Public Records of Pinellas County, Florida. LESS that part taken for Road Right of Way as recorded in O.R. Book 4079 Pages 409 and 410 Public Records of Pinellas County, Florida.

The West 100 feet of Lot No.1 AND The West 100 feet of the North 30 feet of Lot No. 2 of Block "p" of MONTEREY HEIGHTS, FIRST ADDITION, according to the map or plat thereof as recorded in Plat Book 33 Pages 43 and 44, Public Records of Pinellas County, Florida. LESS that part taken for Road Right of Way recorded in O.R. Book 4079 Pages 409 and 410 Public Records of Pinellas County, Florida.

The East 25 feet of Lot No. 1 AND The East 25 feet of the North 30 feet of Lot No. 2 of Block "p" of MONTEREY HEIGHTS, FIRST ADDITION, according to the map or plat thereof as recorded in Plat Book 33 Pages 43 and 44 of the Public Records of Pinellas County, Florida.

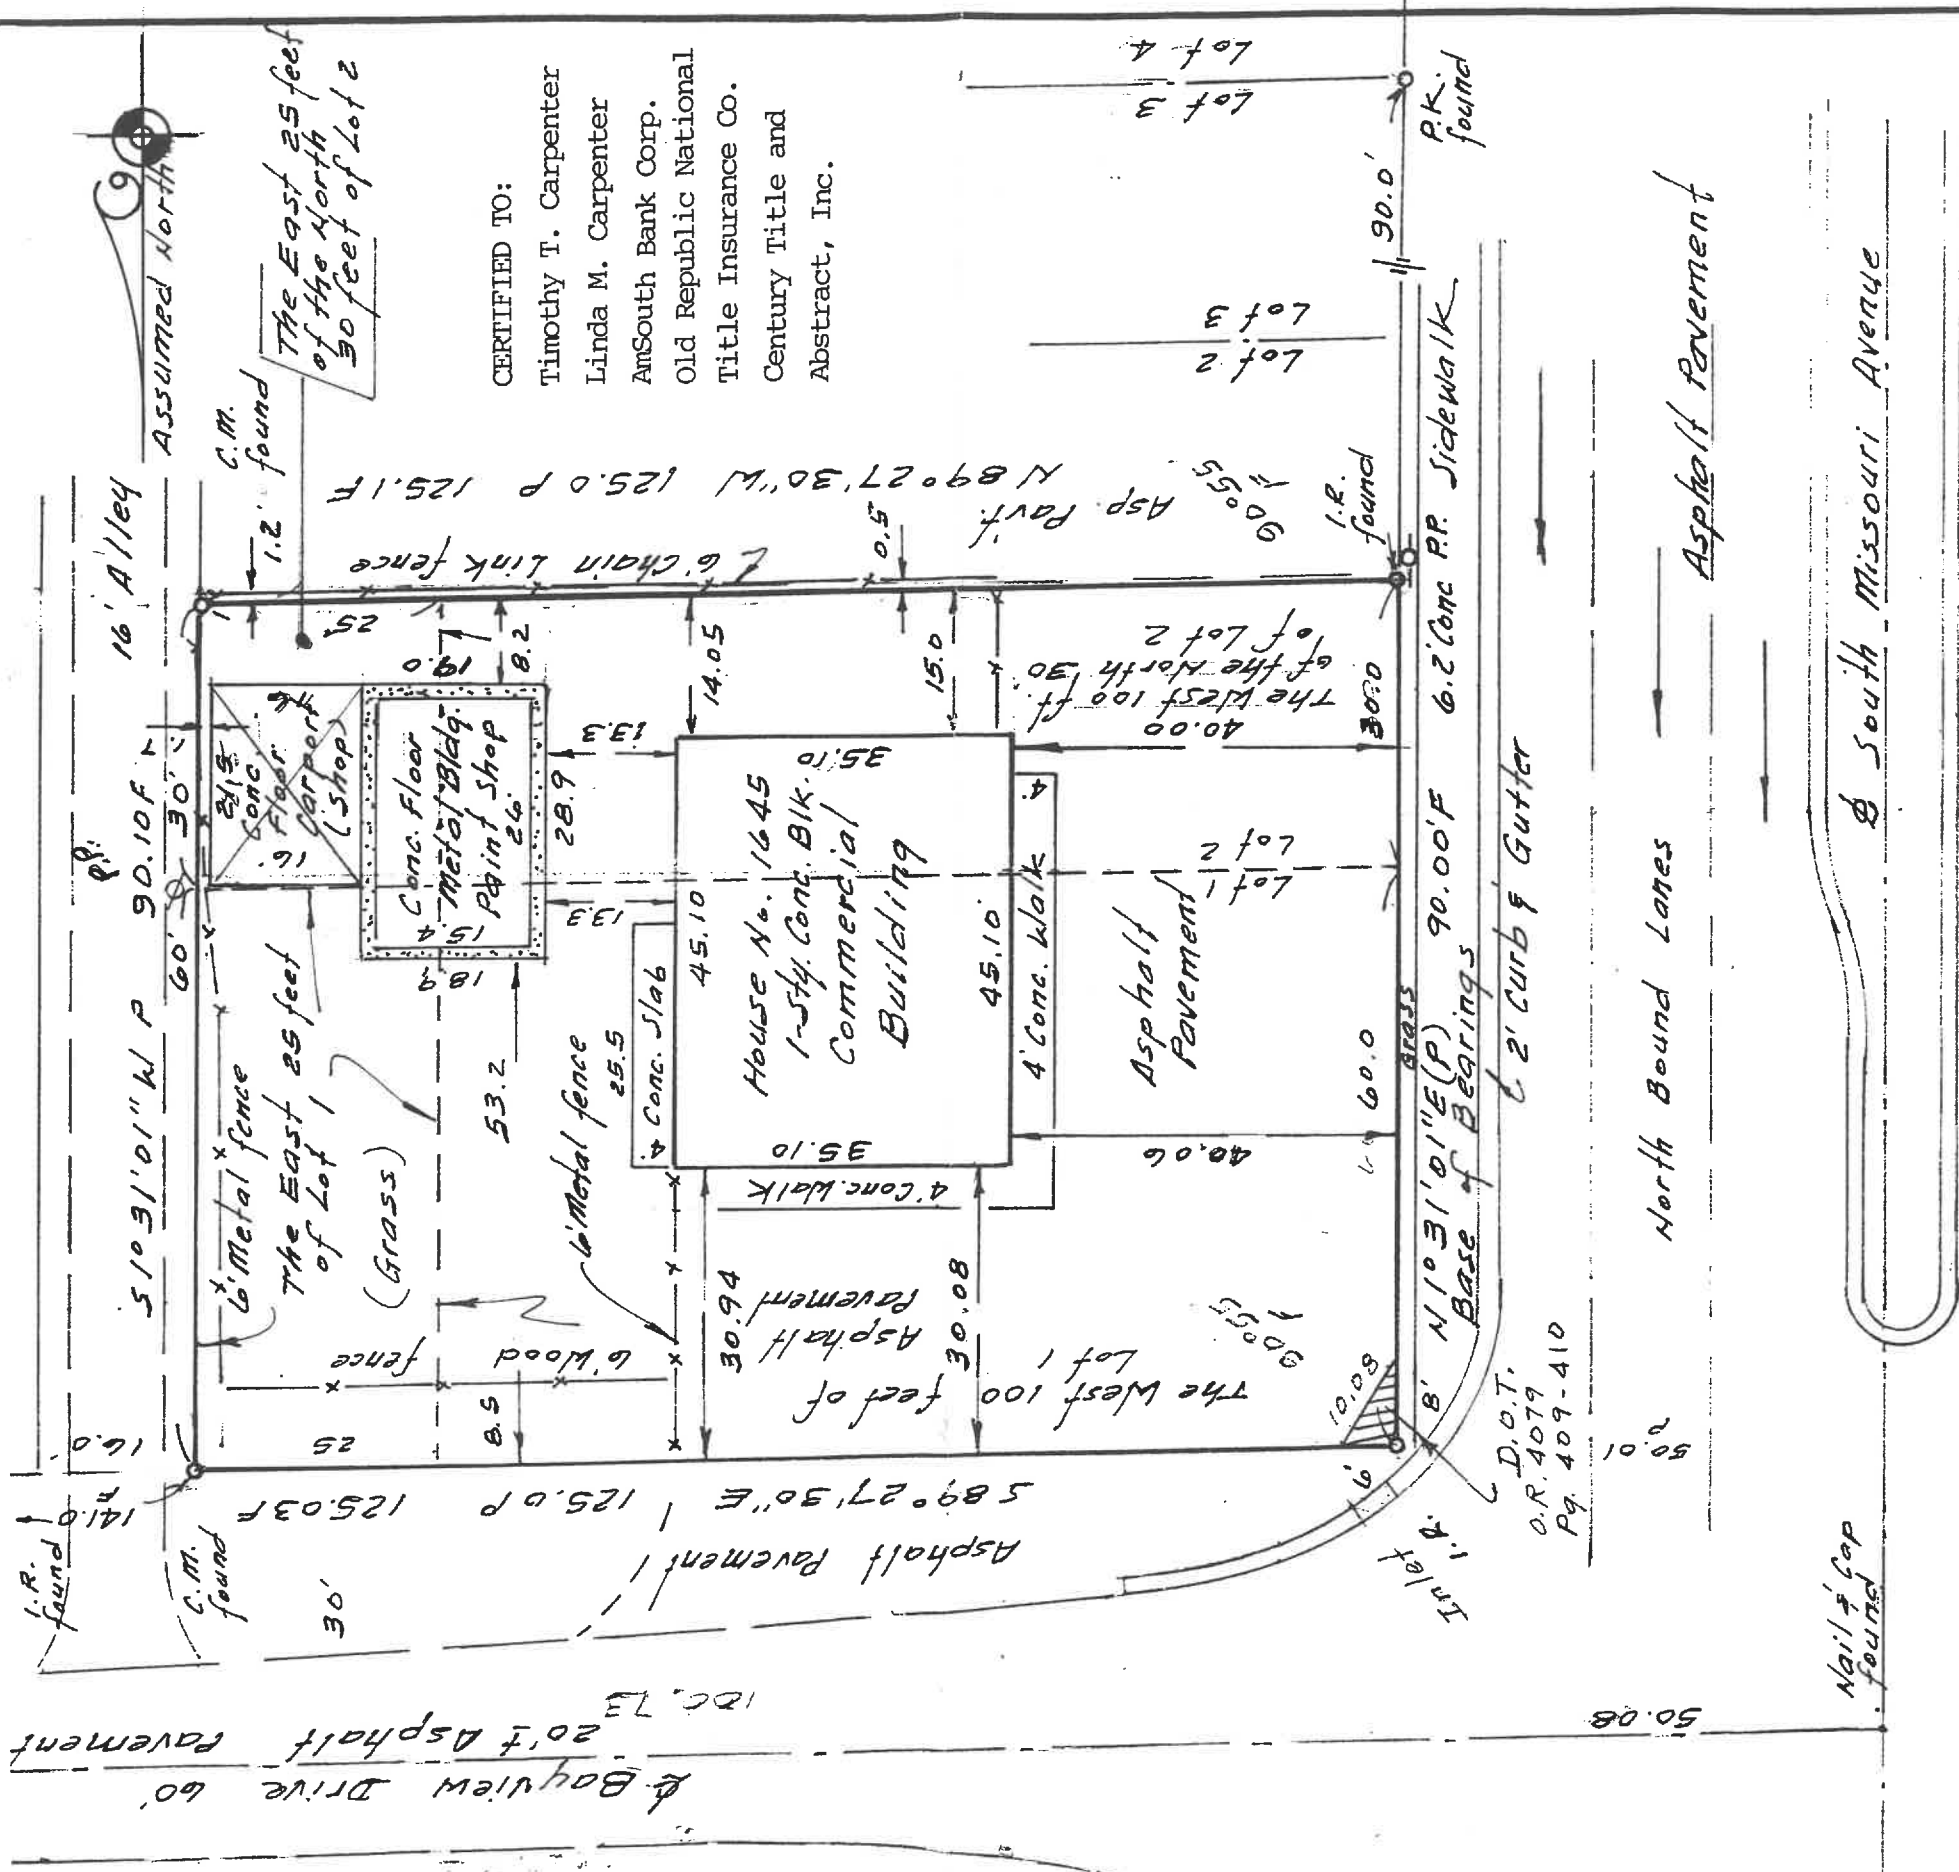

CERTIFIED TO:
 Timothy T. Carpenter
 Linda M. Carpenter
 AmSouth Bank Corp.
 Old Republic National
 Title Insurance Co.
 Century Title and
 Abstract, Inc.

LEGEND

- I.R. iron rod
- I.P. iron pipe
- C.M. conc marker
- PRM perm ref. point
- P plat value
- F field. value
- P.P. Power Pole

CERTIFICATION

I hereby Certify that this drawing is a correct representation of the property described above and that there are no encroachments.

That this survey meets with the minimum requirements of Chapter 21 HH-6

Florida Administration Code.

Florida Registered Surveyor No. 1928

[Signature]
 Claus F. Fasting

Date
 July 12, 2001

TED F. FASTING
 1582 Sandalwood Drive
 Dunedin Florida 34698

Scale
 1" = 20'


Not valid unless signed and sealed

DESCRIPTION:

Lot No. 1 AND The North 30 feet of Lot No. 2 of Block "P" of MONTEREY HEIGHTS, FIRST ADDITION as recorded in Plat Book 33 Pages 43 and 44 of the Public Records of Pinellas County, Florida. LESS that part taken for Road Right of Way as recorded in O.R. Book 4079 Pages 409 and 410 Public Records of Pinellas County, Florida.

The West 100 feet of Lot No.1 AND The West 100 feet of the North 30 feet of Lot No. 2 of Block "P" of MONTEREY HEIGHTS, FIRST ADDITION, according to the map or plat thereof as recorded in Plat Book 33 Pages 43 and 44, Public Records of Pinellas County, Florida. LESS that part taken for Road Right of Way recorded in O.R. Book 4079 Pages 409 and 410 Public Records of Pinellas County, Florida.

The East 25 feet of Lot No. 1 AND The East 25 feet of the North 30 feet of Lot No. 2 of Block "P" of MONTEREY HEIGHTS, FIRST ADDITION, according to the map or plat thereof as recorded in Plat Book 33 Pages 43 and 44 of the Public Records of Pinellas County, Florida.

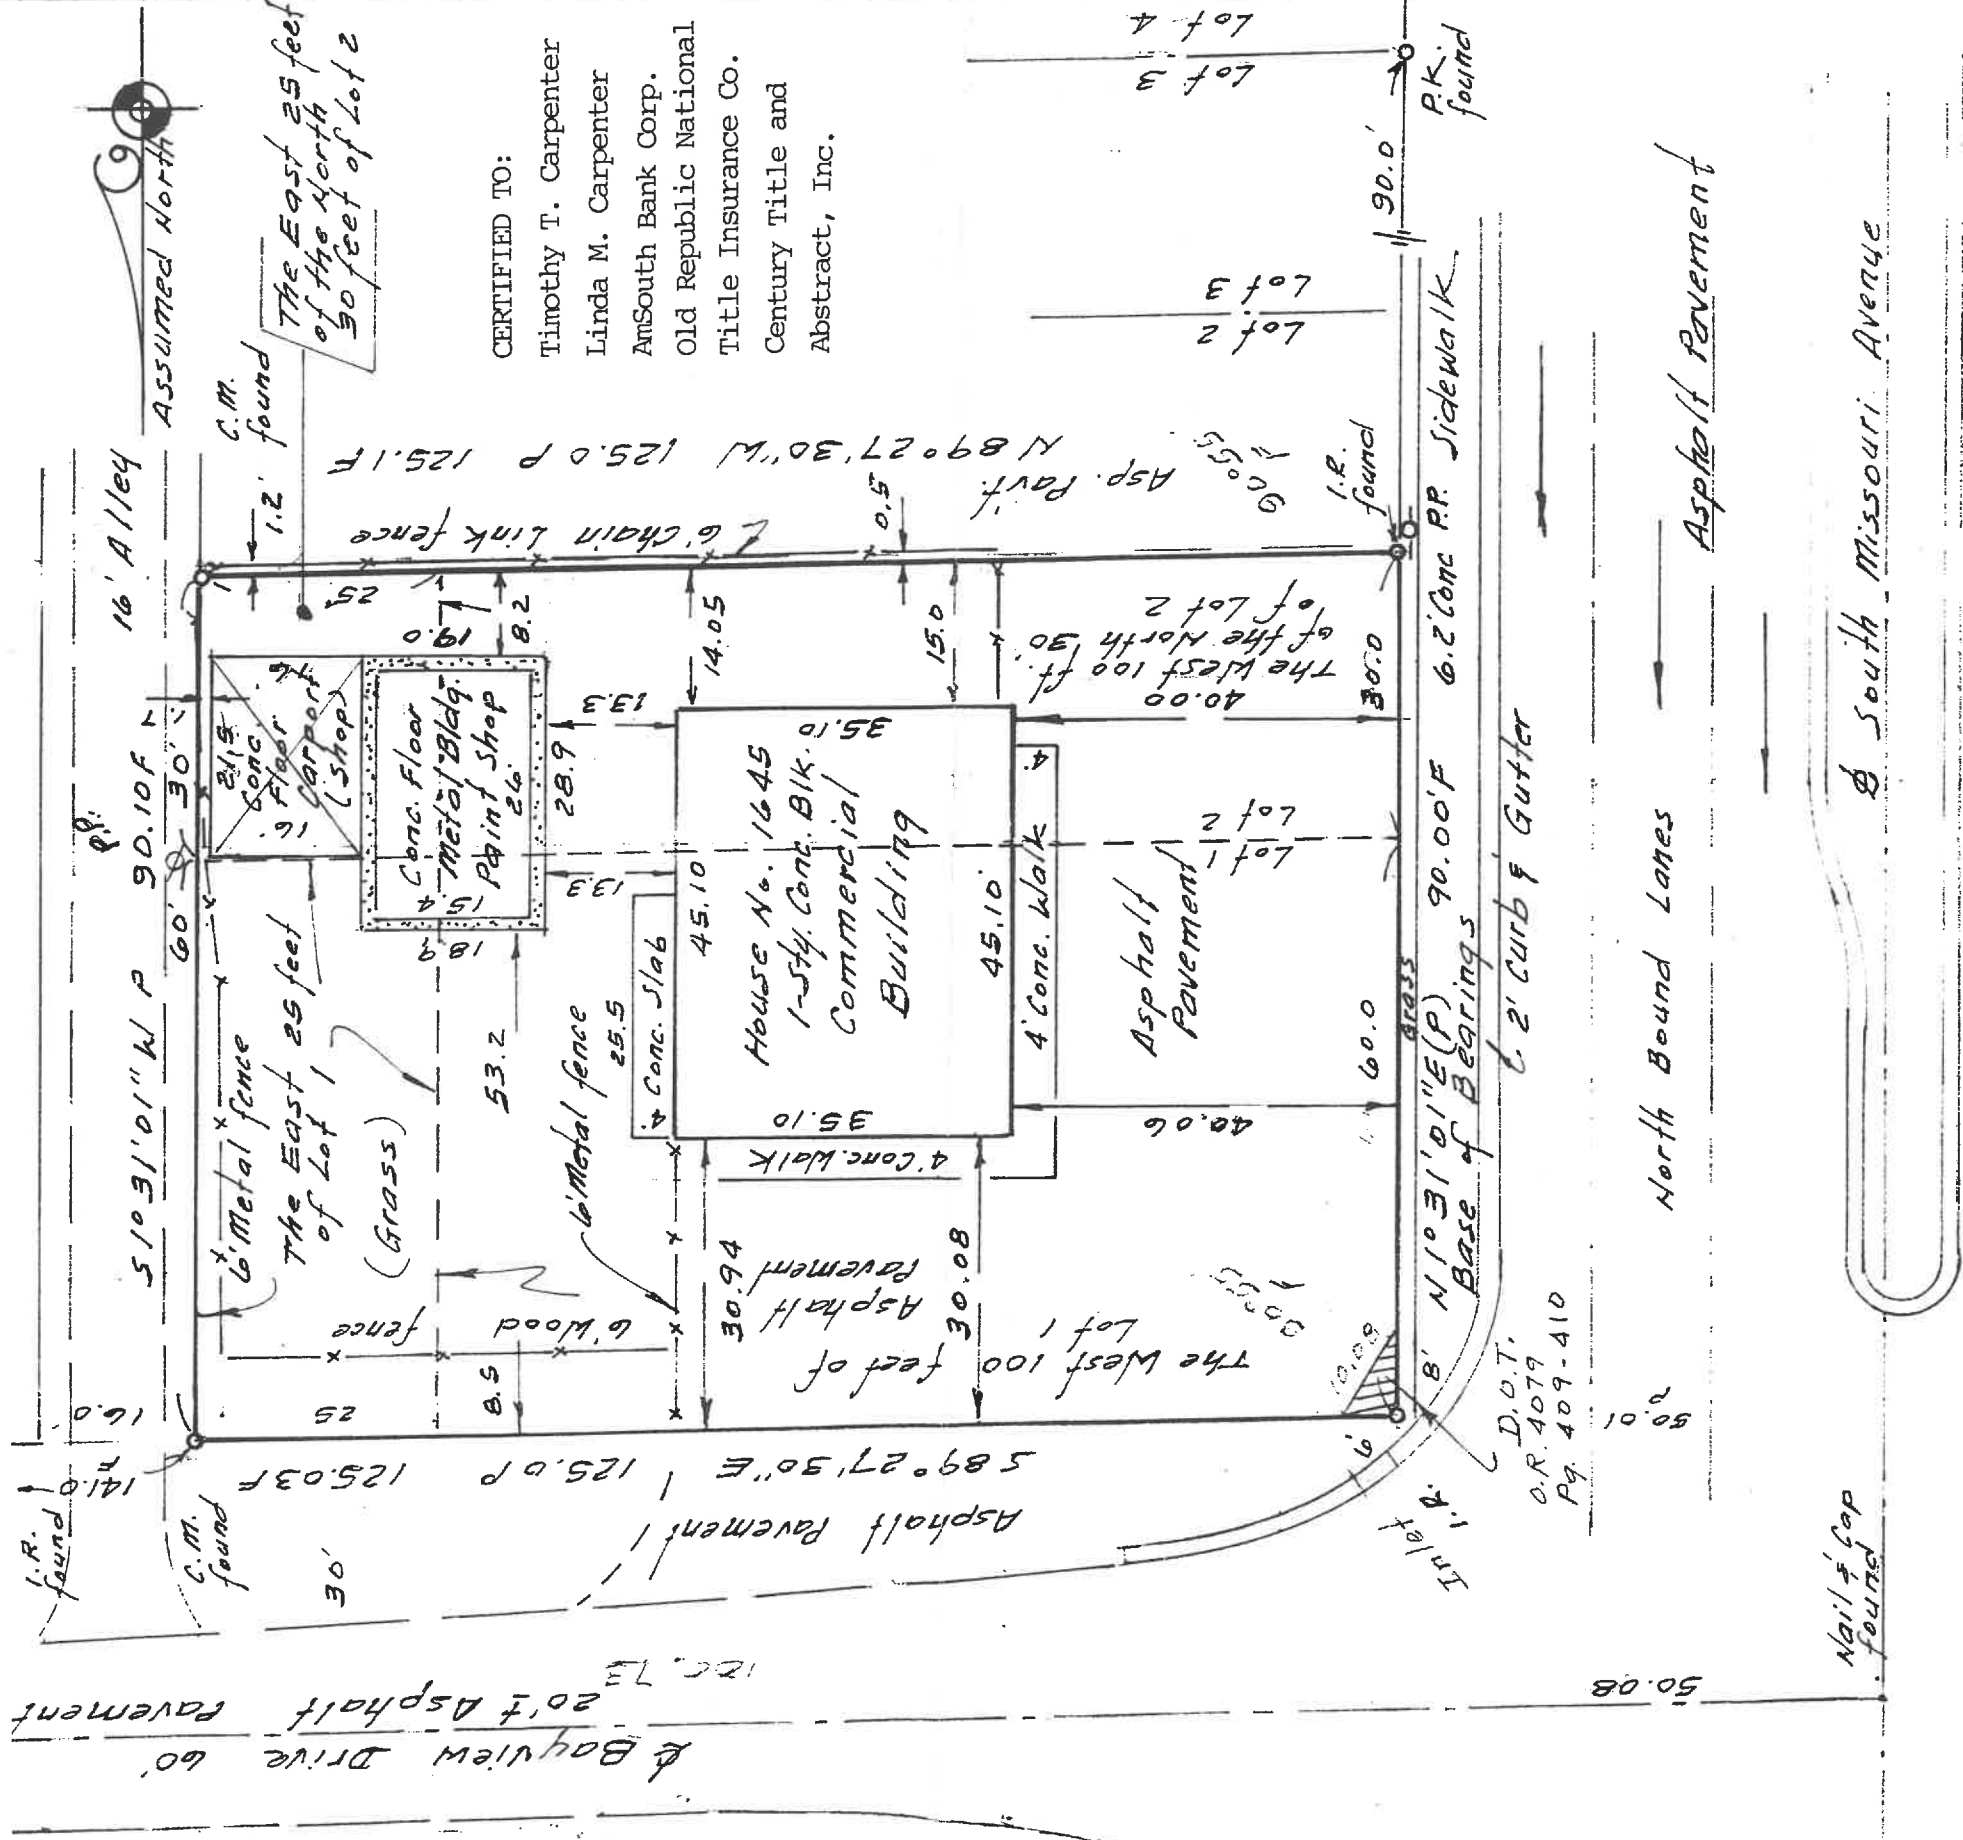

CERTIFIED TO:
 Timothy T. Carpenter
 Linda M. Carpenter
 AmSouth Bank Corp.
 Old Republic National
 Title Insurance Co.
 Century Title and
 Abstract, Inc.

Not valid unless signed and sealed

CERTIFICATION

I hereby Certify that this drawing is a correct representation of the property described above and that there are no encroachments.

That this survey meets with the minimum requirements of Chapter 21 HH-6

Florida Administration Code.

Florida Registered Surveyor No. 1928

[Signature]
 Claus F. Fasting

LEGEND

- I.R. iron rod
- I.P. iron pipe
- C.M. conc marker
- PRM perm ref. point
- P plat value
- F field. value
- P.P. Power Pole

Date
 July 12, 2001

TED F. FASTING
 1582 Sandalwood Drive
 Dunedin Florida

34698

Scale
 1" = 20'