


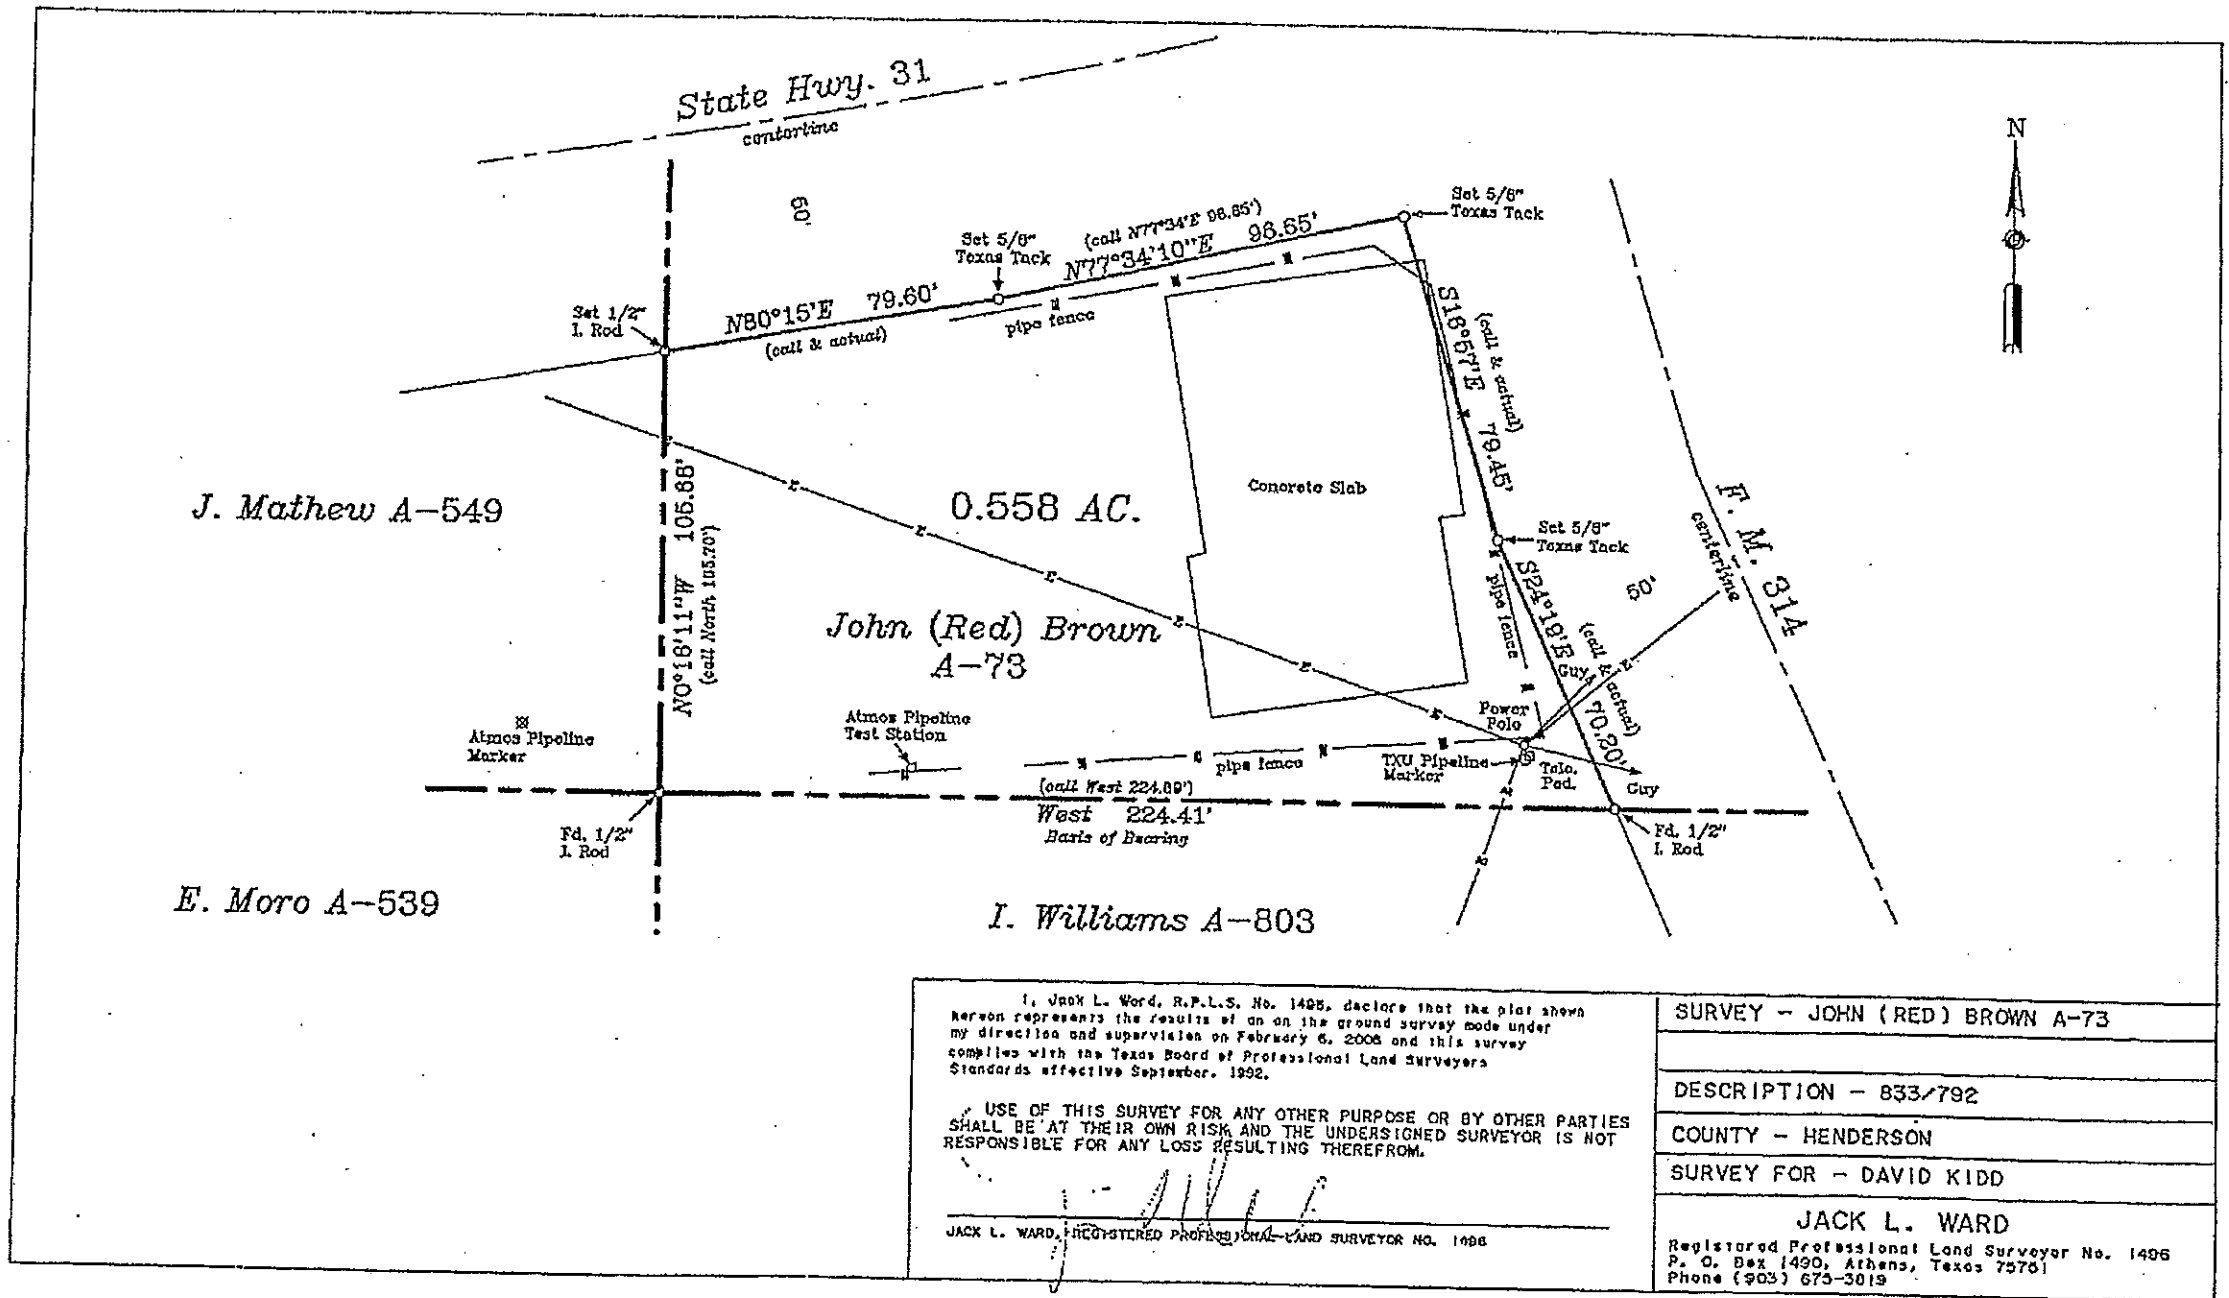

I, Jack L. Ward, R.P.L.S. No. 1406, declare that the plot shown hereon represents the results of an on the ground survey made under my direction and supervision on February 6, 2006 and this survey complies with the Texas Board of Professional Land Surveyors Standards effective September, 1992.

USE OF THIS SURVEY FOR ANY OTHER PURPOSE OR BY OTHER PARTIES SHALL BE AT THEIR OWN RISK AND THE UNDERSIGNED SURVEYOR IS NOT RESPONSIBLE FOR ANY LOSS RESULTING THEREFROM.

JACK L. WARD, REGISTERED PROFESSIONAL LAND SURVEYOR NO. 1406

SURVEY - JOHN (RED) BROWN A-73

DESCRIPTION - 833/792

COUNTY - HENDERSON

SURVEY FOR - DAVID KIDD

JACK L. WARD

Registered Professional Land Surveyor No. 1406
P. O. Box 1490, Athens, Texas 75761
Phone (903) 675-3019